


Bhind City Sewerage Proj

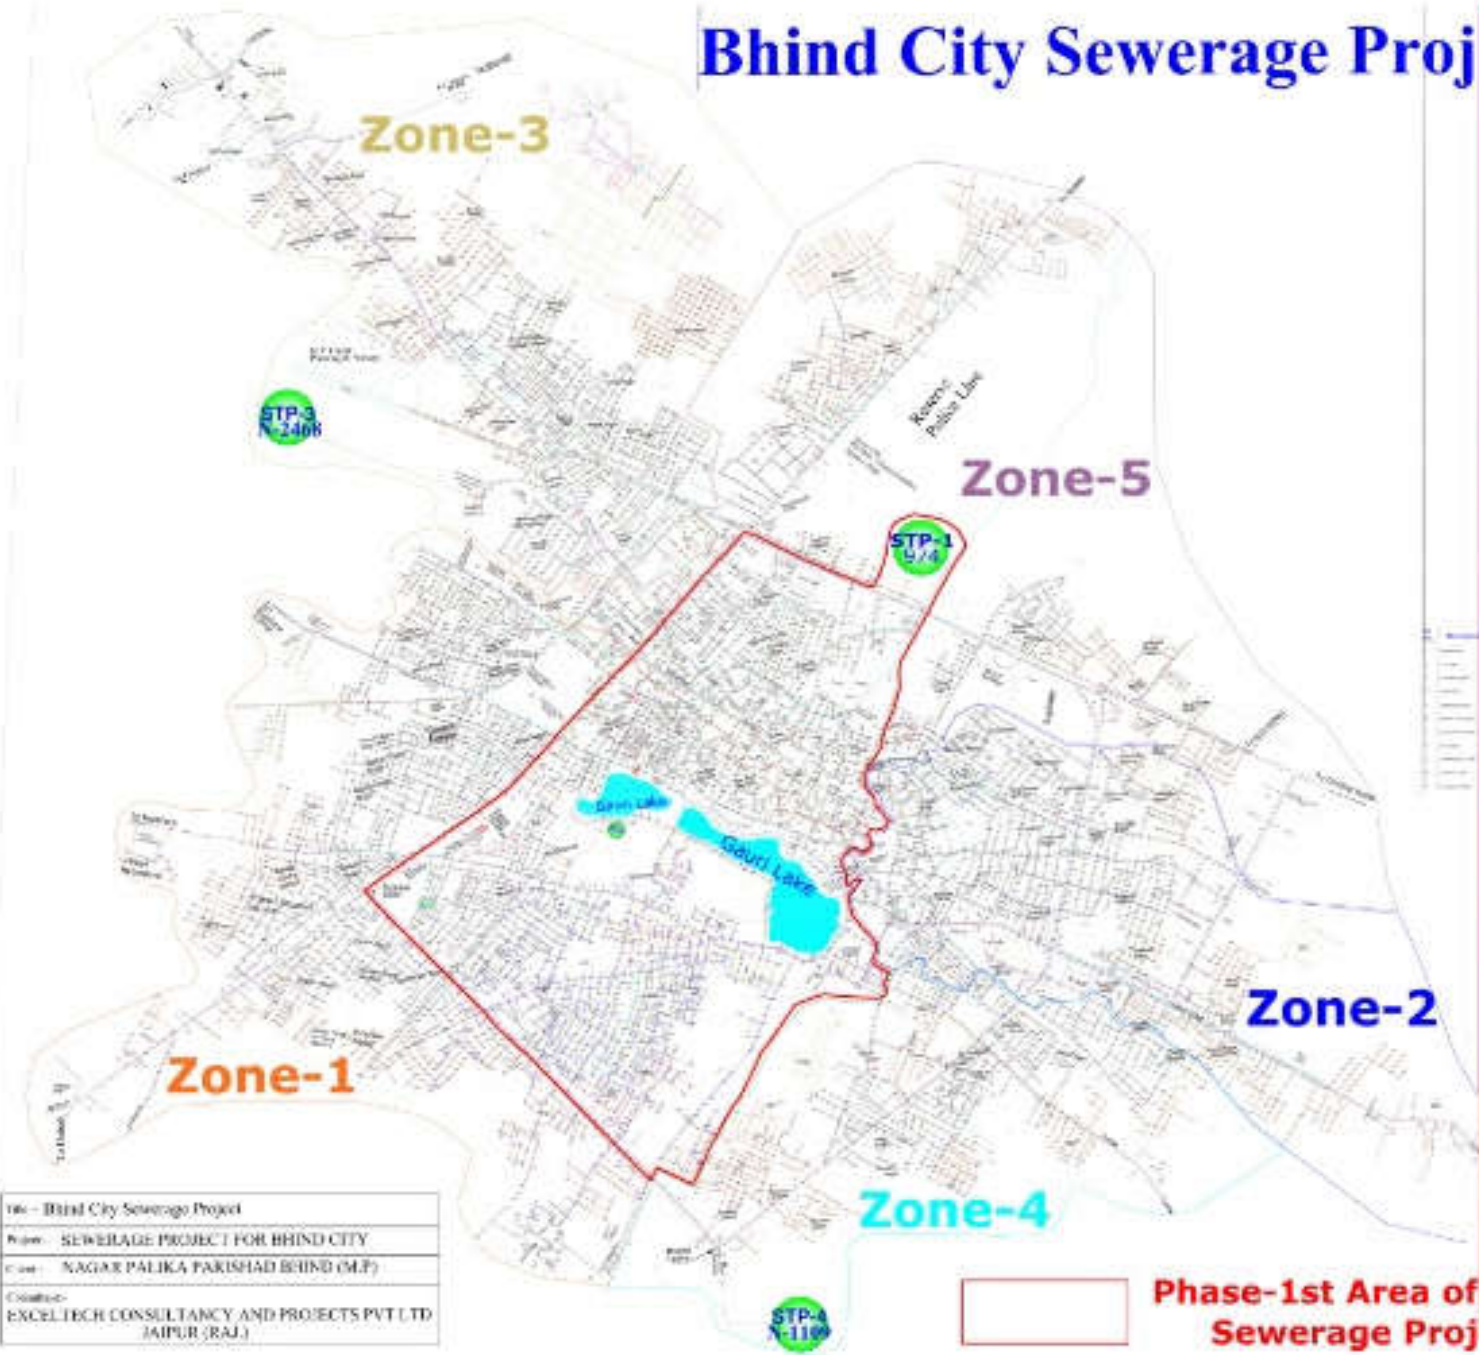

Title - Bhind City Sewerage Project
Name - SEWERAGE PROJECT FOR BHIND CITY
Client - NAGAR PALIKA PAKSHAD BHIND (M.P.)
Contractor - EXCELTECH CONSULTANCY AND PROJECTS PVT LTD (JAIPUR (RAJ.))

 Phase-1st Area of Sewerage Proj



i