

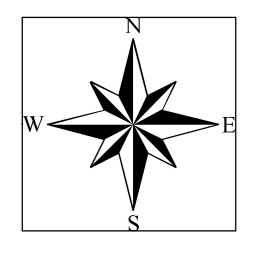
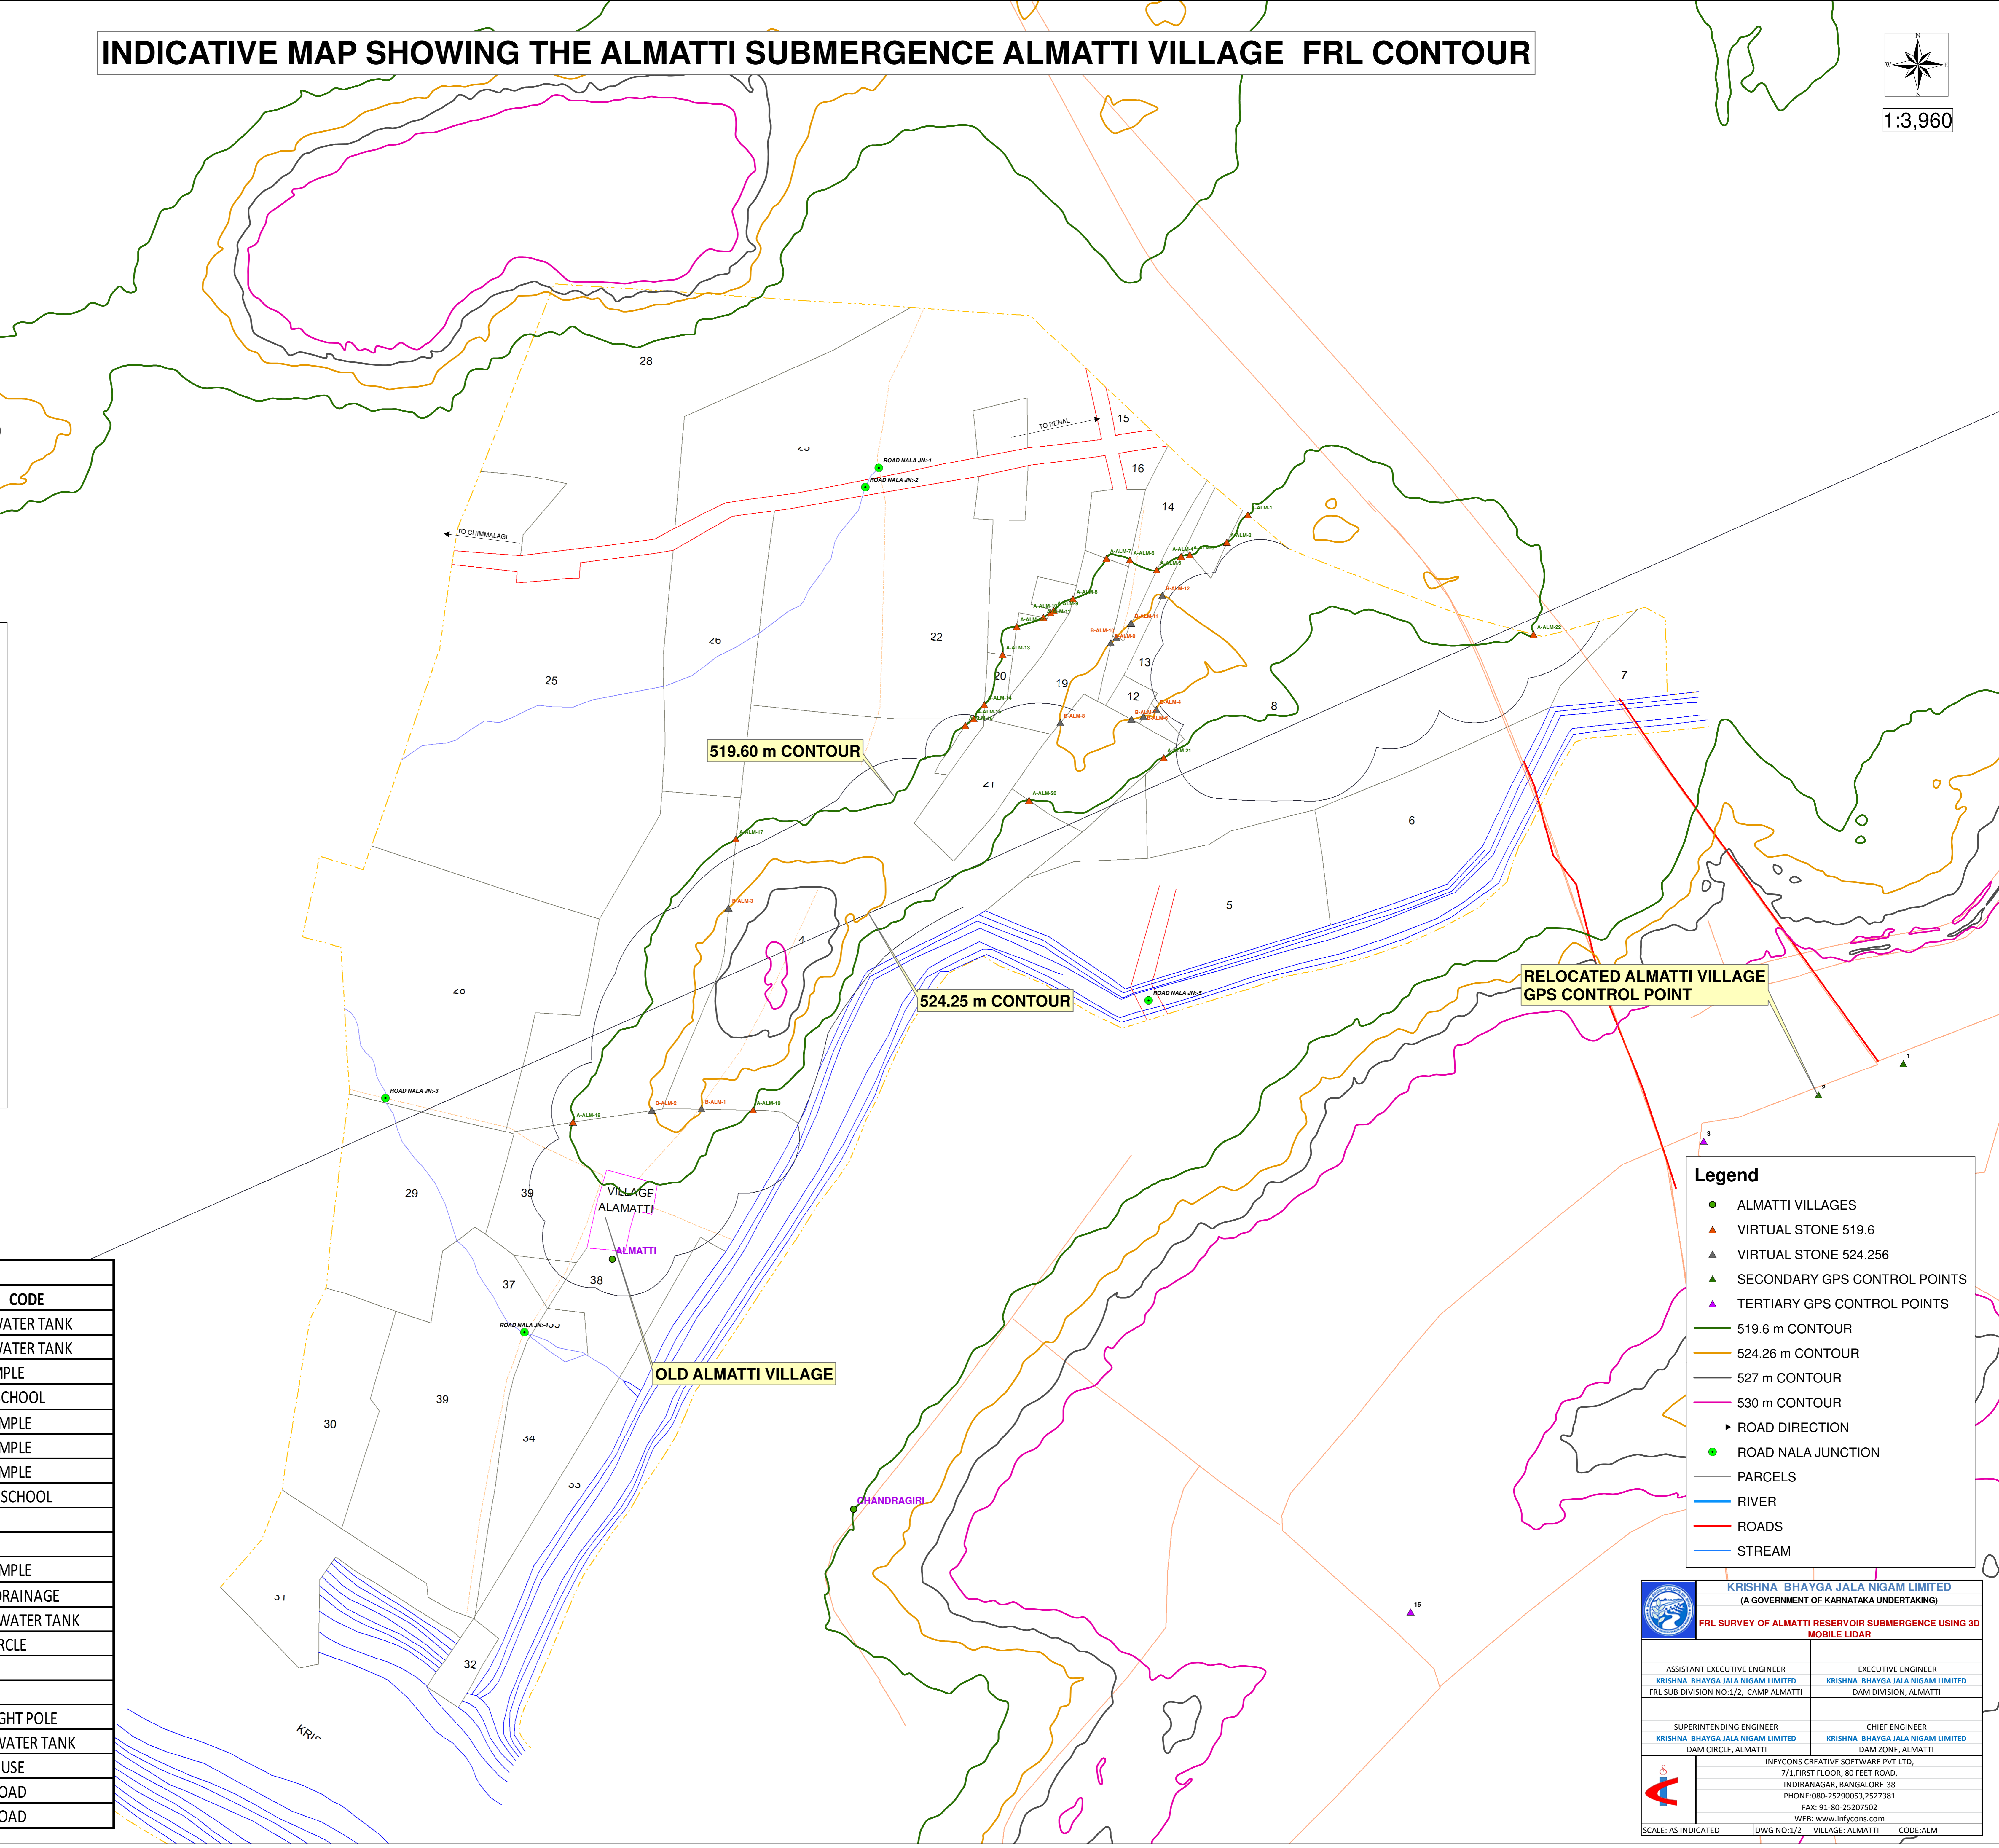


# INDICATIVE MAP SHOWING THE ALMATTI SUBMERGENCE ALMATTI VILLAGE FRL CONTOUR

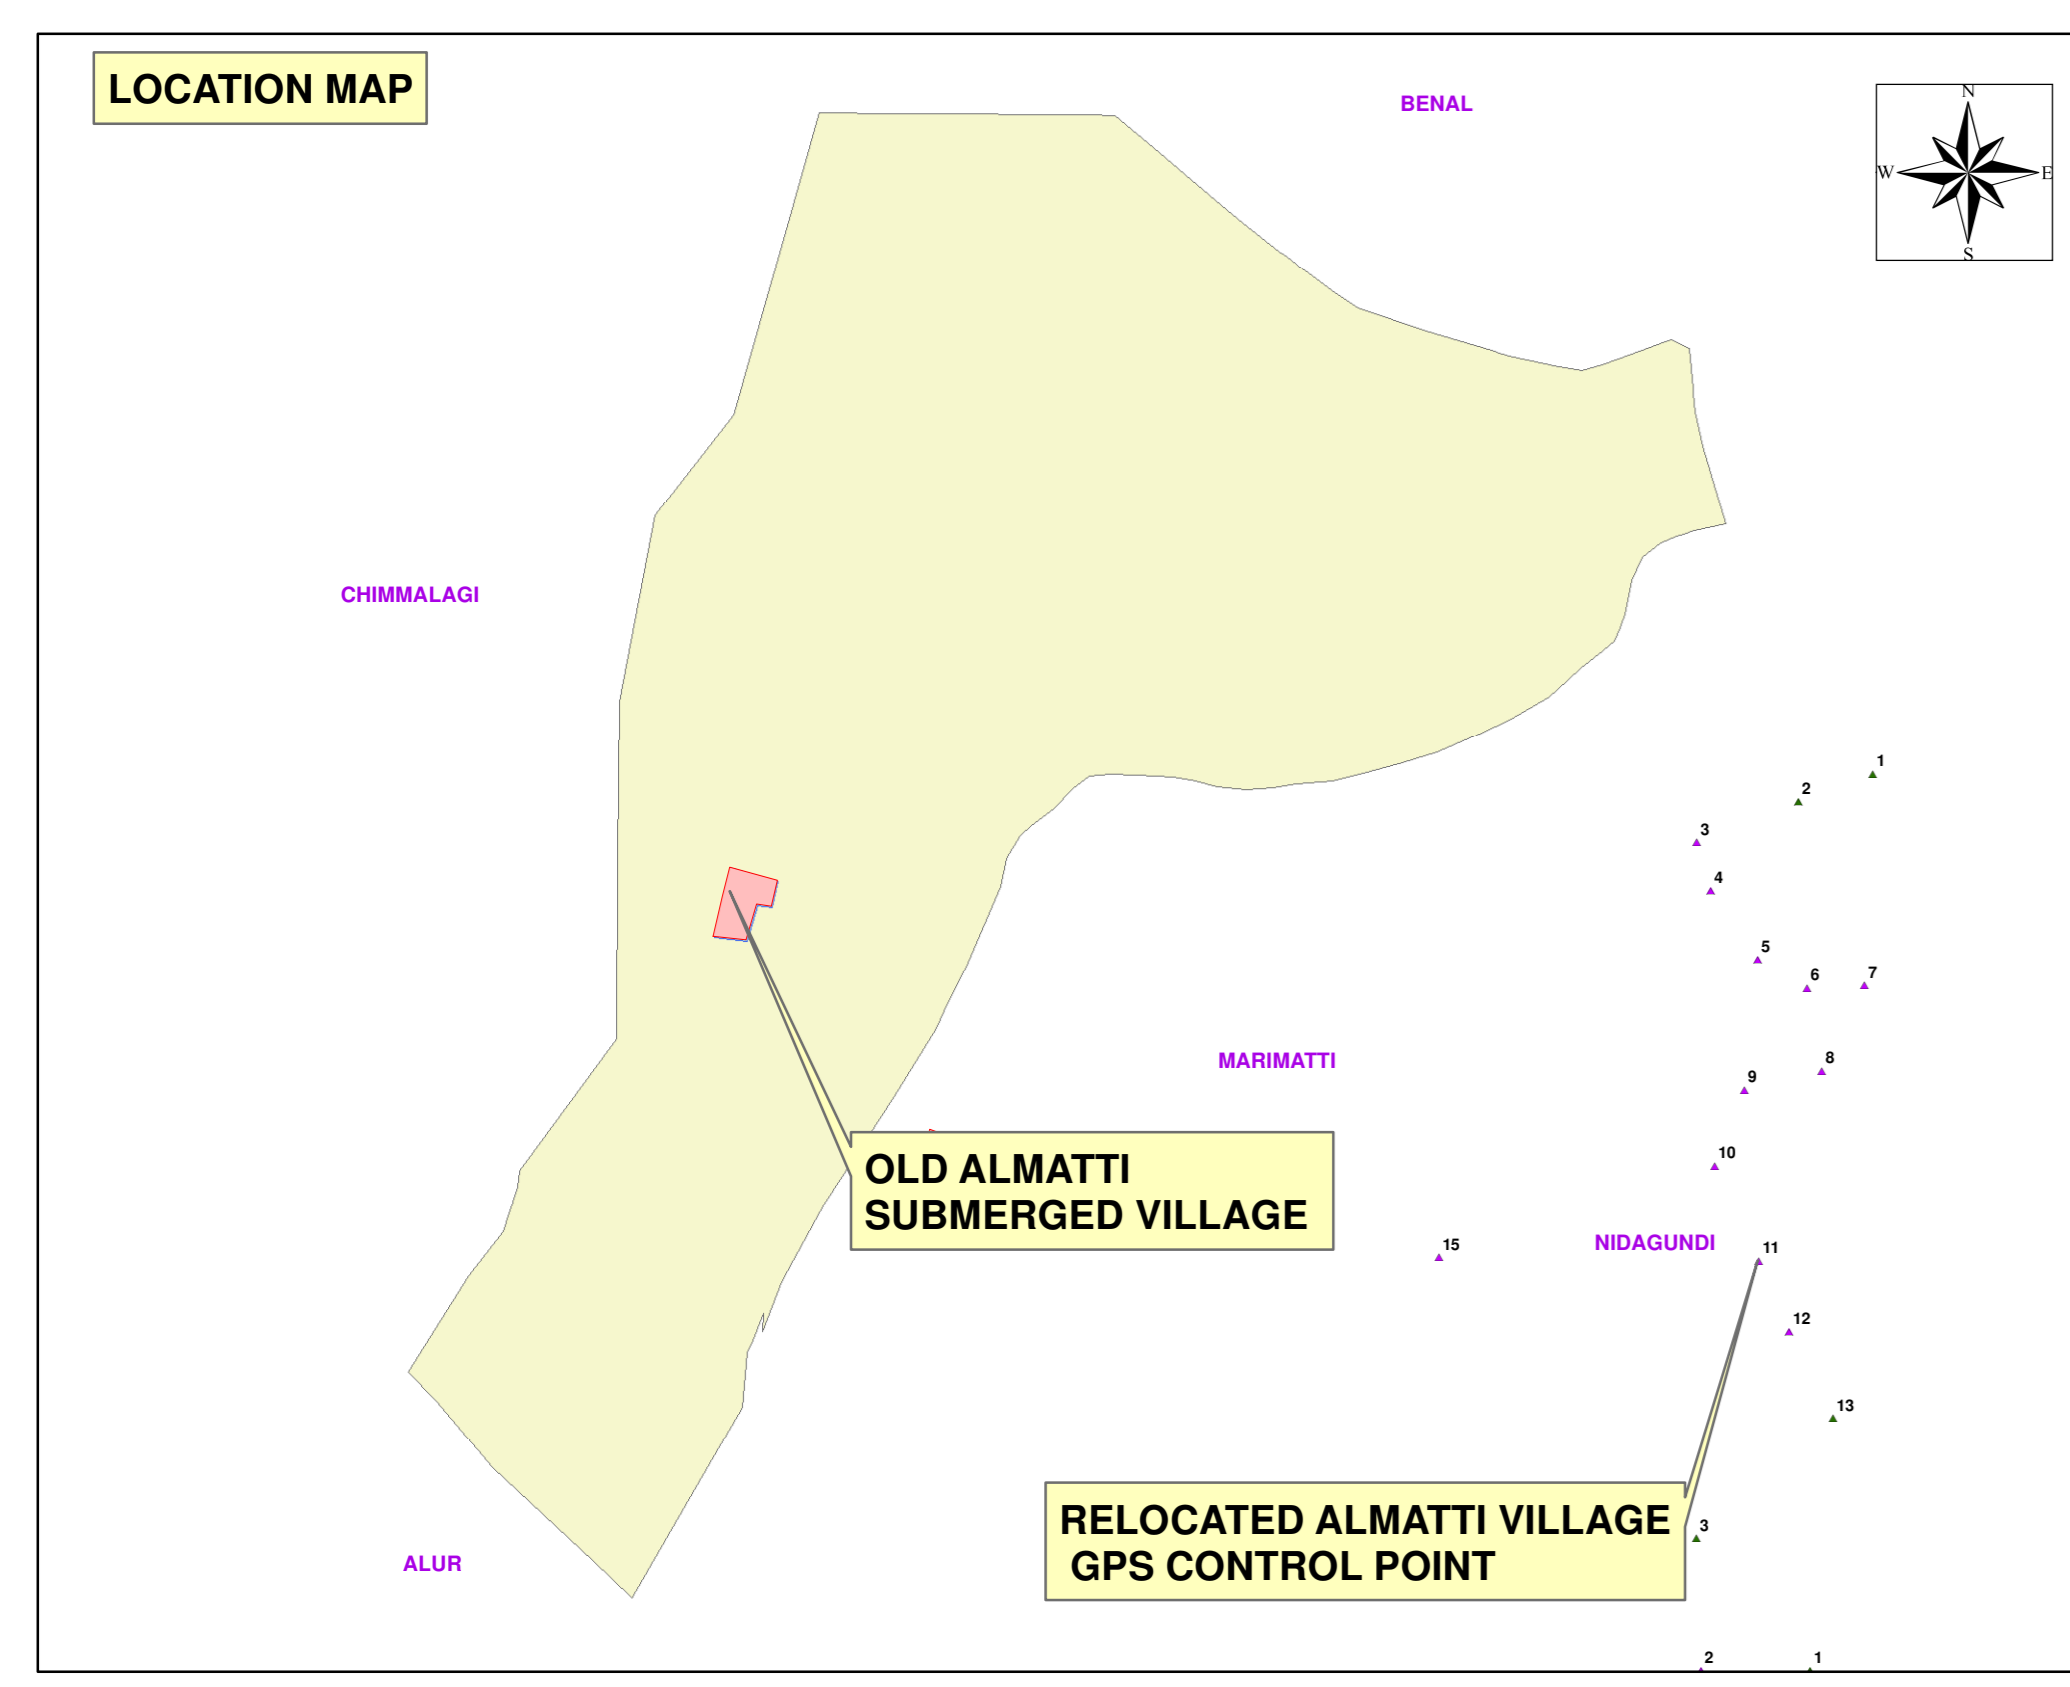

1:3,960

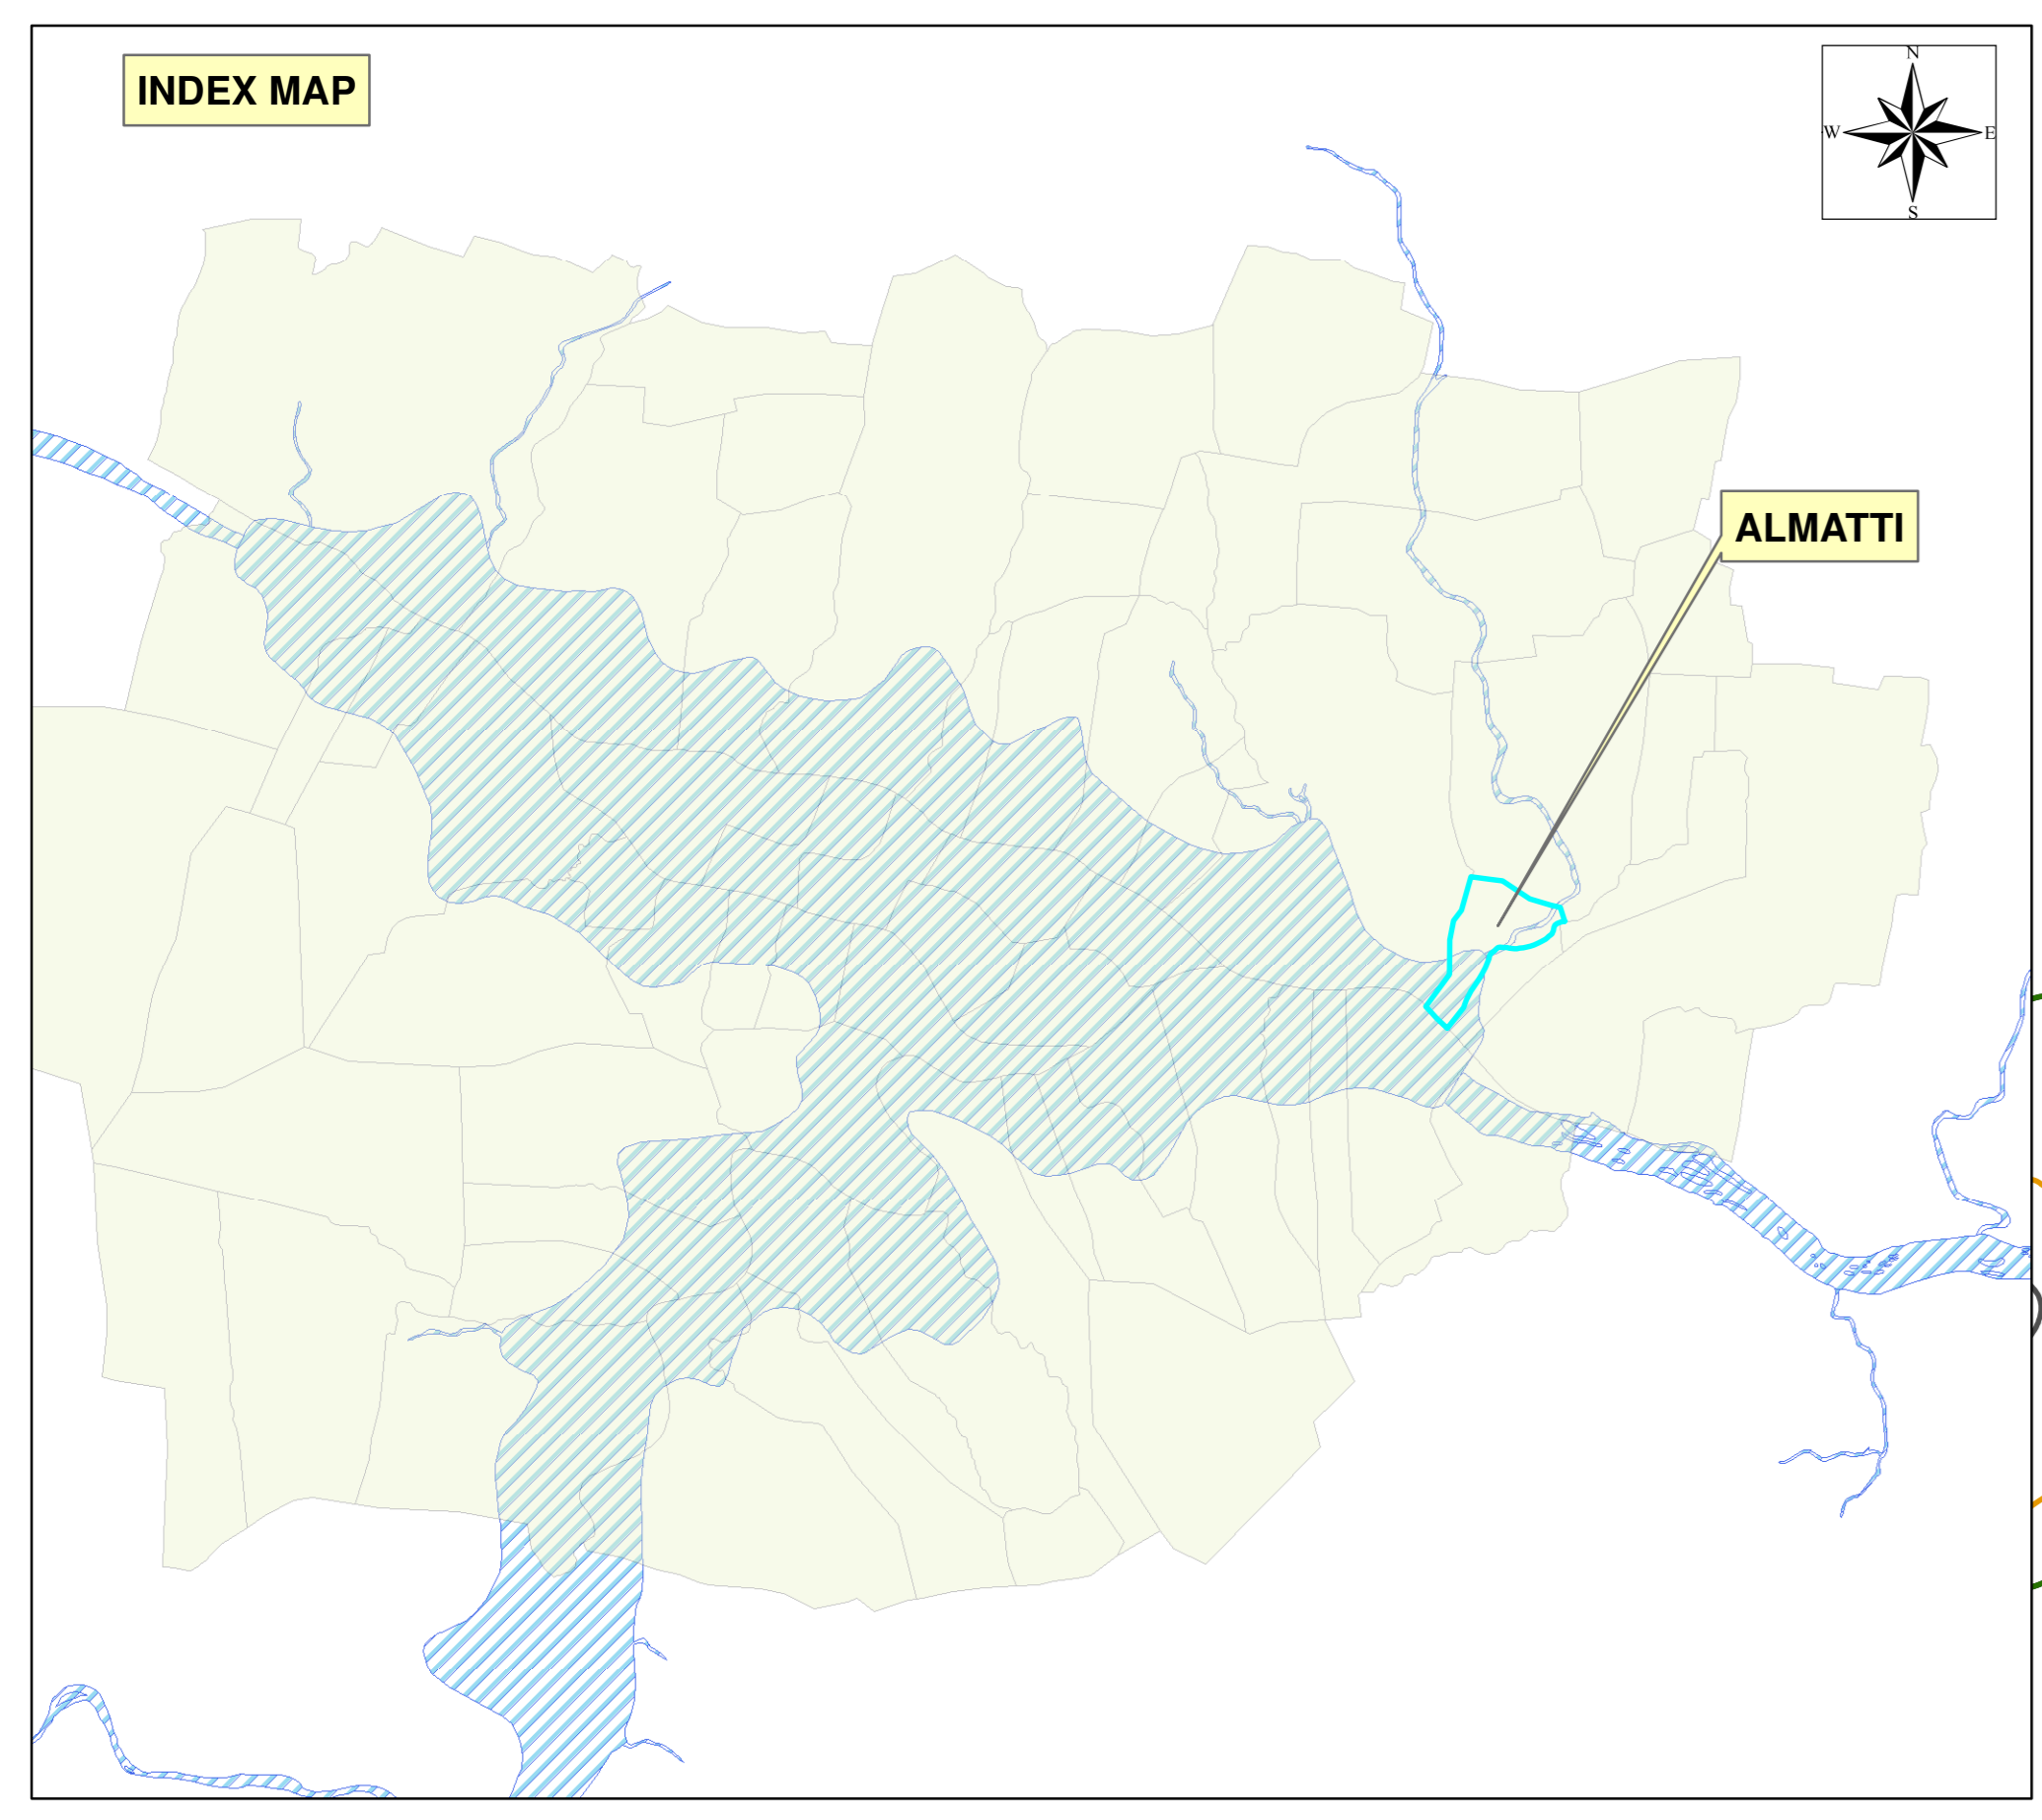

ALMATTI VILLAGE GPS CONTROL POINTS						
NAME	LATITUDE	LONGITUDE	EASTING	NORTHING	ELEVATION(m)	CODE
1	16°21'08.12558"N	75°54'16.00351"E	596600.080	1808115.457	544.781	AL6WT-WATER TANK
2	16°21'06.34411"N	75°54'10.94199"E	596450.146	1808060.045	543.703	AL7WT-WATER TANK
3	16°21'03.71811"N	75°54'04.08462"E	596247.042	1807978.445	541.613	AL8T-TEMPLE
4	16°21'00.58010"N	75°54'04.98216"E	596274.099	1807882.130	535.470	AL9SCH-SCHOOL
5	16°20'56.07186"N	75°54'08.14747"E	596368.631	1807744.006	522.848	AL10T-TEMPLE
6	16°20'54.20271"N	75°54'11.46934"E	596467.448	1807687.003	517.468	AL11T-TEMPLE
7	16°20'54.35395"N	75°54'15.37237"E	596583.234	1807692.165	519.822	AL12T-TEMPLE
8	16°20'48.79020"N	75°54'12.44851"E	596497.239	1807520.803	514.577	AL13SCH-SCHOOL
9	16°20'47.54522"N	75°54'07.22313"E	596342.366	1807481.857	515.332	AL14
10	16°20'42.58826"N	75°54'05.18720"E	596282.632	1807329.260	521.591	AL15RS
11	16°20'36.36910"N	75°54'08.12799"E	596370.736	1807138.529	514.848	AL16T-TEMPLE
12	16°20'31.78022"N	75°54'10.16383"E	596431.768	1806997.778	512.015	AL117D-DRAINAGE
13	16°20'26.08943"N	75°54'13.12127"E	596520.297	1806823.287	508.118	AL18WT-WATER TANK
14	16°20'18.85408"N	75°53'29.53476"E	595227.967	1806595.241	529.536	AL19C-CIRCLE
15	16°20'36.72442"N	75°53'46.51275"E	595729.328	1807146.615	541.611	AL20CC
16	16°20'09.64920"N	75°54'11.48743"E	596474.058	1806317.856	504.818	AL 1BASE
17	16°20'09.67417"N	75°54'04.10407"E	596254.970	1806317.653	506.538	AL 2LP-LIGHT POLE
18	16°20'18.30989"N	75°54'03.83919"E	596245.936	1806582.998	509.050	AL 3WT-WATER TANK
19	16°20'16.73105"N	75°53'53.24691"E	595931.851	1806533.091	516.427	AL 4H-HOUSE
20	16°20'09.19866"N	75°53'55.25471"E	595992.449	1806301.881	505.928	AL 5RD-ROAD
21	16°20'09.47545"N	75°53'36.51496"E	595436.351	1806307.940	508.718	AL 6RD-ROAD

**Legend**

- ALMATTI VILLAGES
- ▲ VIRTUAL STONE 519.6
- ▲ VIRTUAL STONE 524.256
- ▲ SECONDARY GPS CONTROL POINTS
- ▲ TERTIARY GPS CONTROL POINTS
- 519.6 m CONTOUR
- 524.26 m CONTOUR
- 527 m CONTOUR
- 530 m CONTOUR
- ROAD DIRECTION
- ROAD NALA JUNCTION
- PARCELS
- RIVER
- ROADS
- STREAM

**KRISHNA BHAYGA JALA NIGAM LIMITED**  
(A GOVERNMENT OF KARNATAKA UNDERTAKING)

**FRL SURVEY OF ALMATTI RESERVOIR SUBMERGENCE USING 3D MOBILE LIDAR**

ASSISTANT EXECUTIVE ENGINEER KRISHNA BHAYGA JALA NIGAM LIMITED FRL SUB DIVISION NO-1/2, CAMP ALMATTI	EXECUTIVE ENGINEER KRISHNA BHAYGA JALA NIGAM LIMITED DAM DIVISION, ALMATTI
SUPERINTENDING ENGINEER KRISHNA BHAYGA JALA NIGAM LIMITED DAM CIRCLE, ALMATTI	CHIEF ENGINEER KRISHNA BHAYGA JALA NIGAM LIMITED DAM ZONE, ALMATTI

INFYCONS CREATIVE SOFTWARE PVT LTD,  
7/1, FIRST FLOOR, 80 FEET ROAD,  
INDIRANAGAR, BANGALORE-38  
PHONE: 080-2529053, 2527381  
FAX: 91-80-25207502  
WEB: www.infycons.com

SCALE: AS INDICATED DWG NO: 1/2 VILLAGE: ALMATTI CODE: ALM