

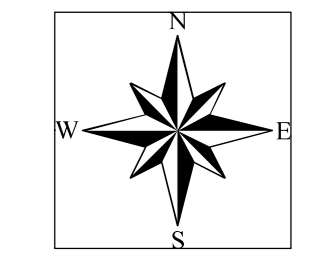
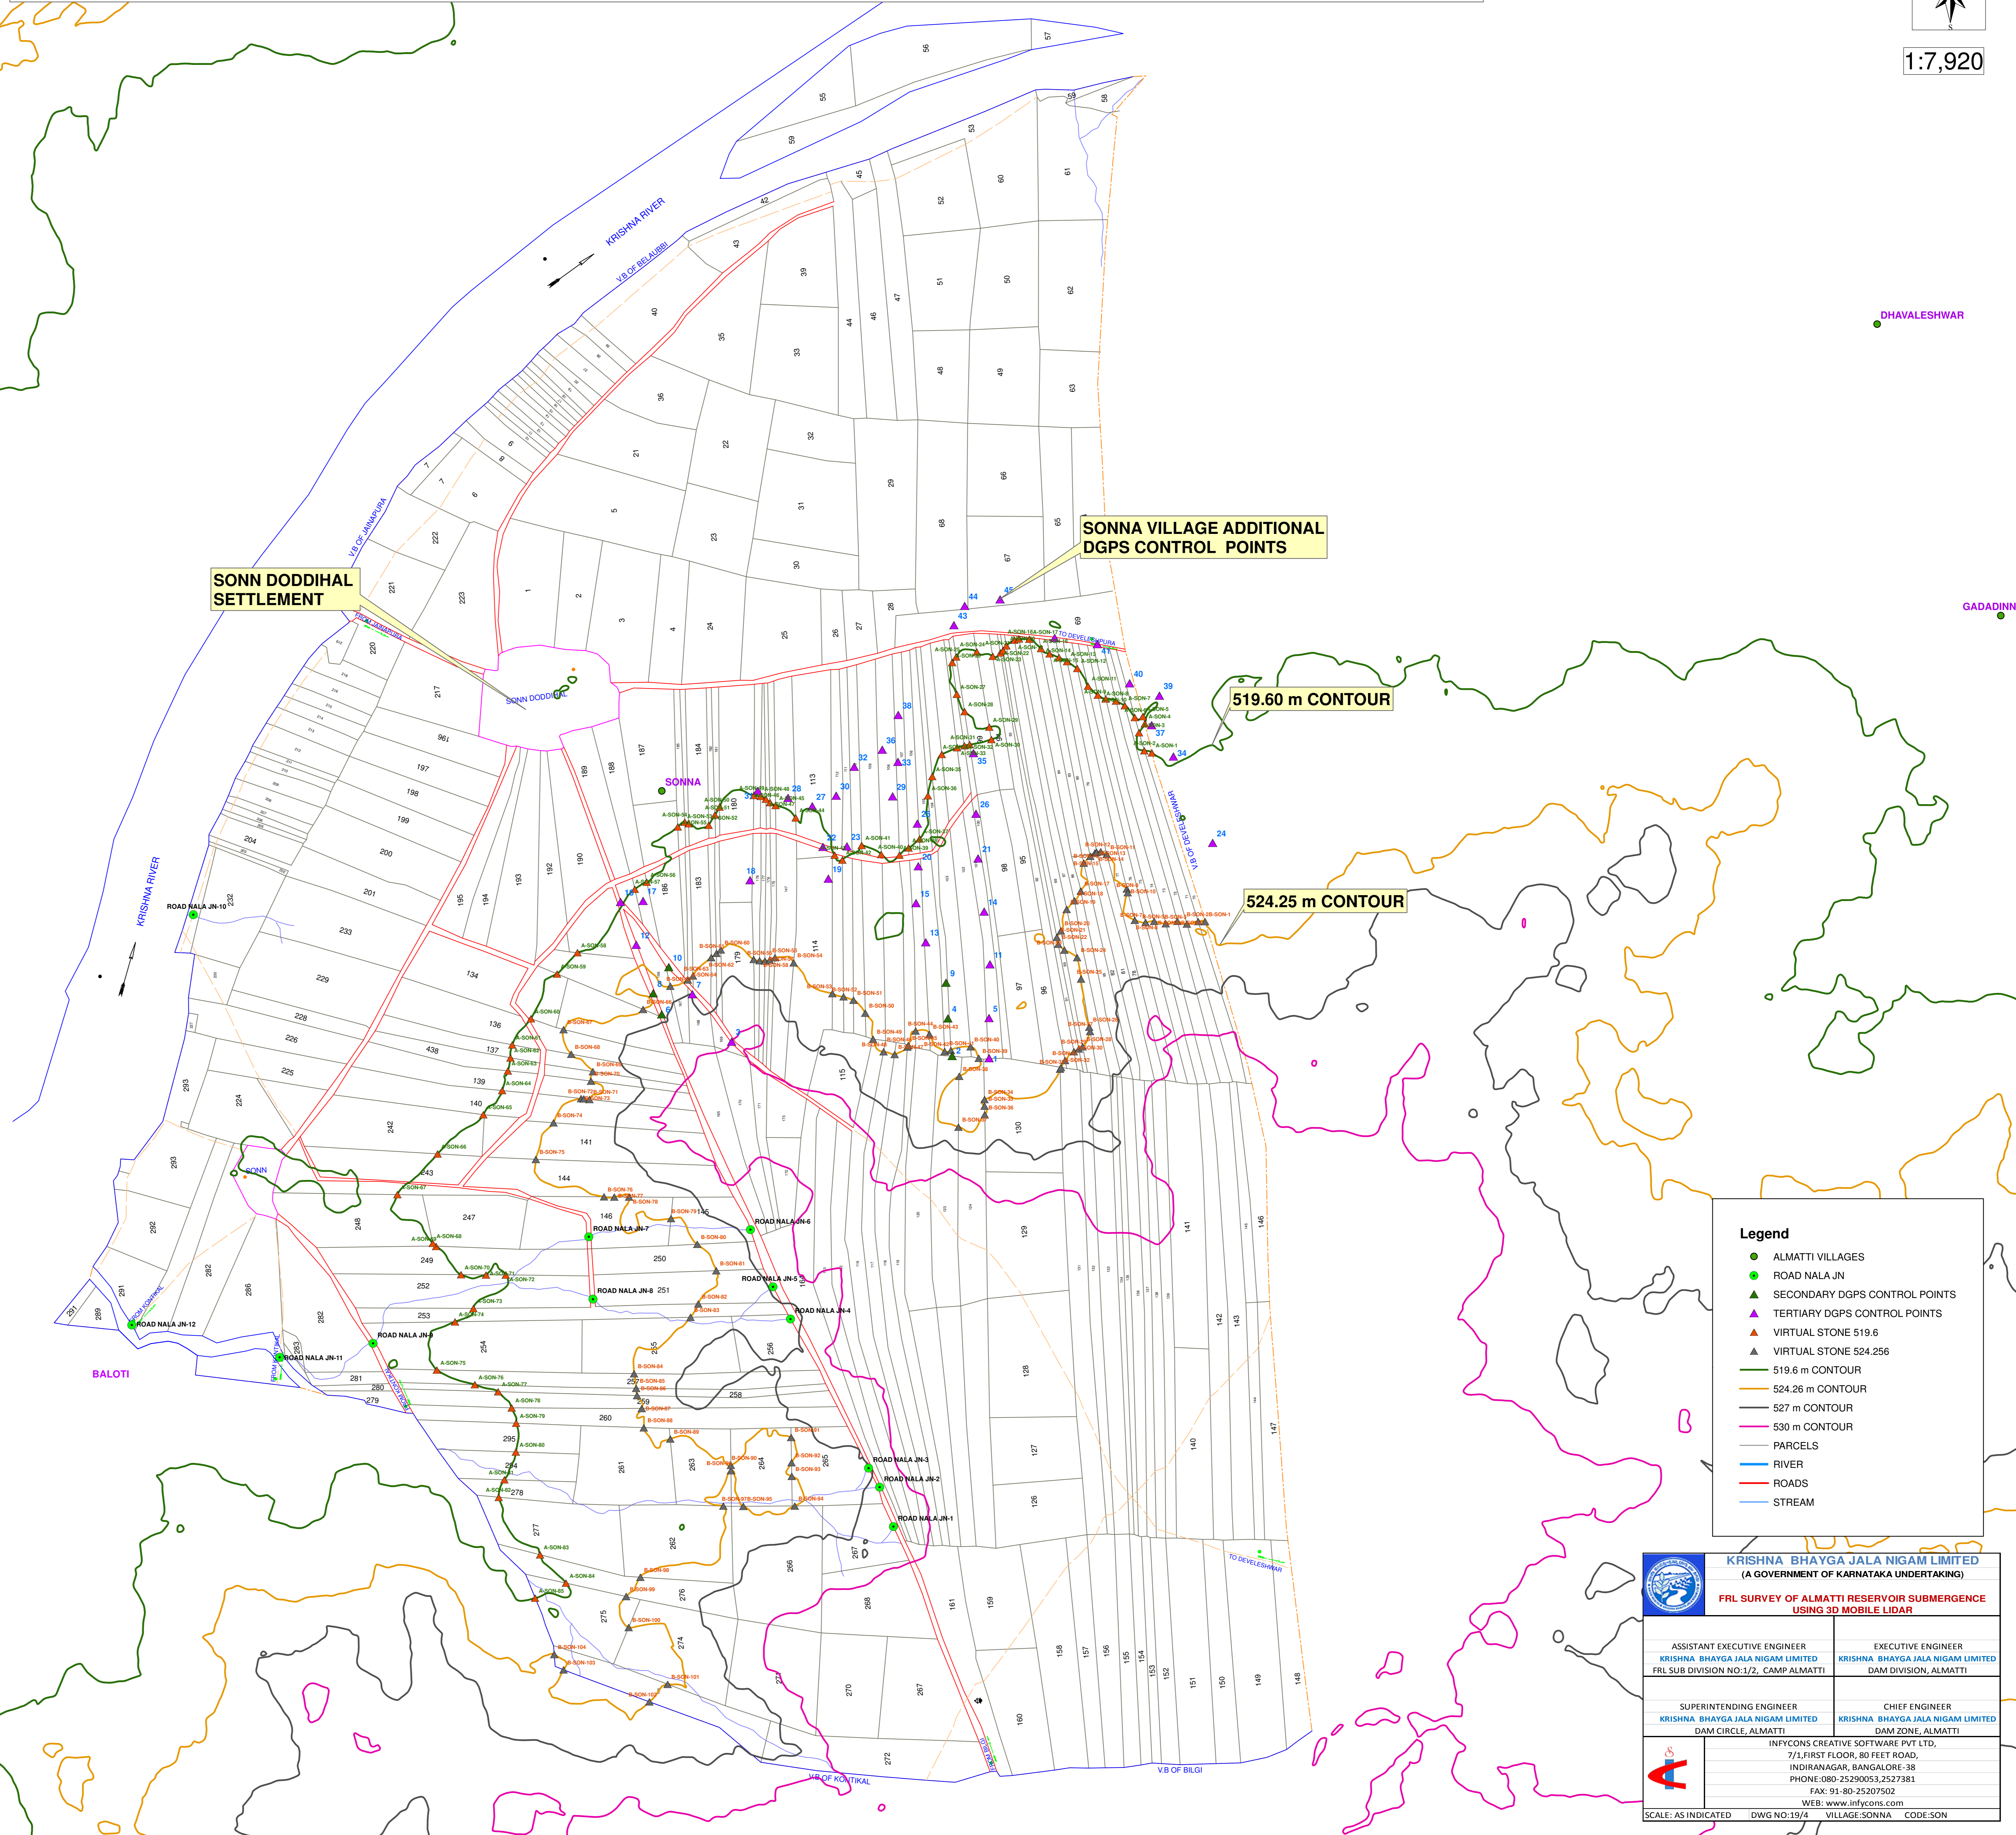


INDICATIVE MAP SHOWING THE ALMATTI SUBMERGENCE SONNA VILLAGE FRL CONTOUR

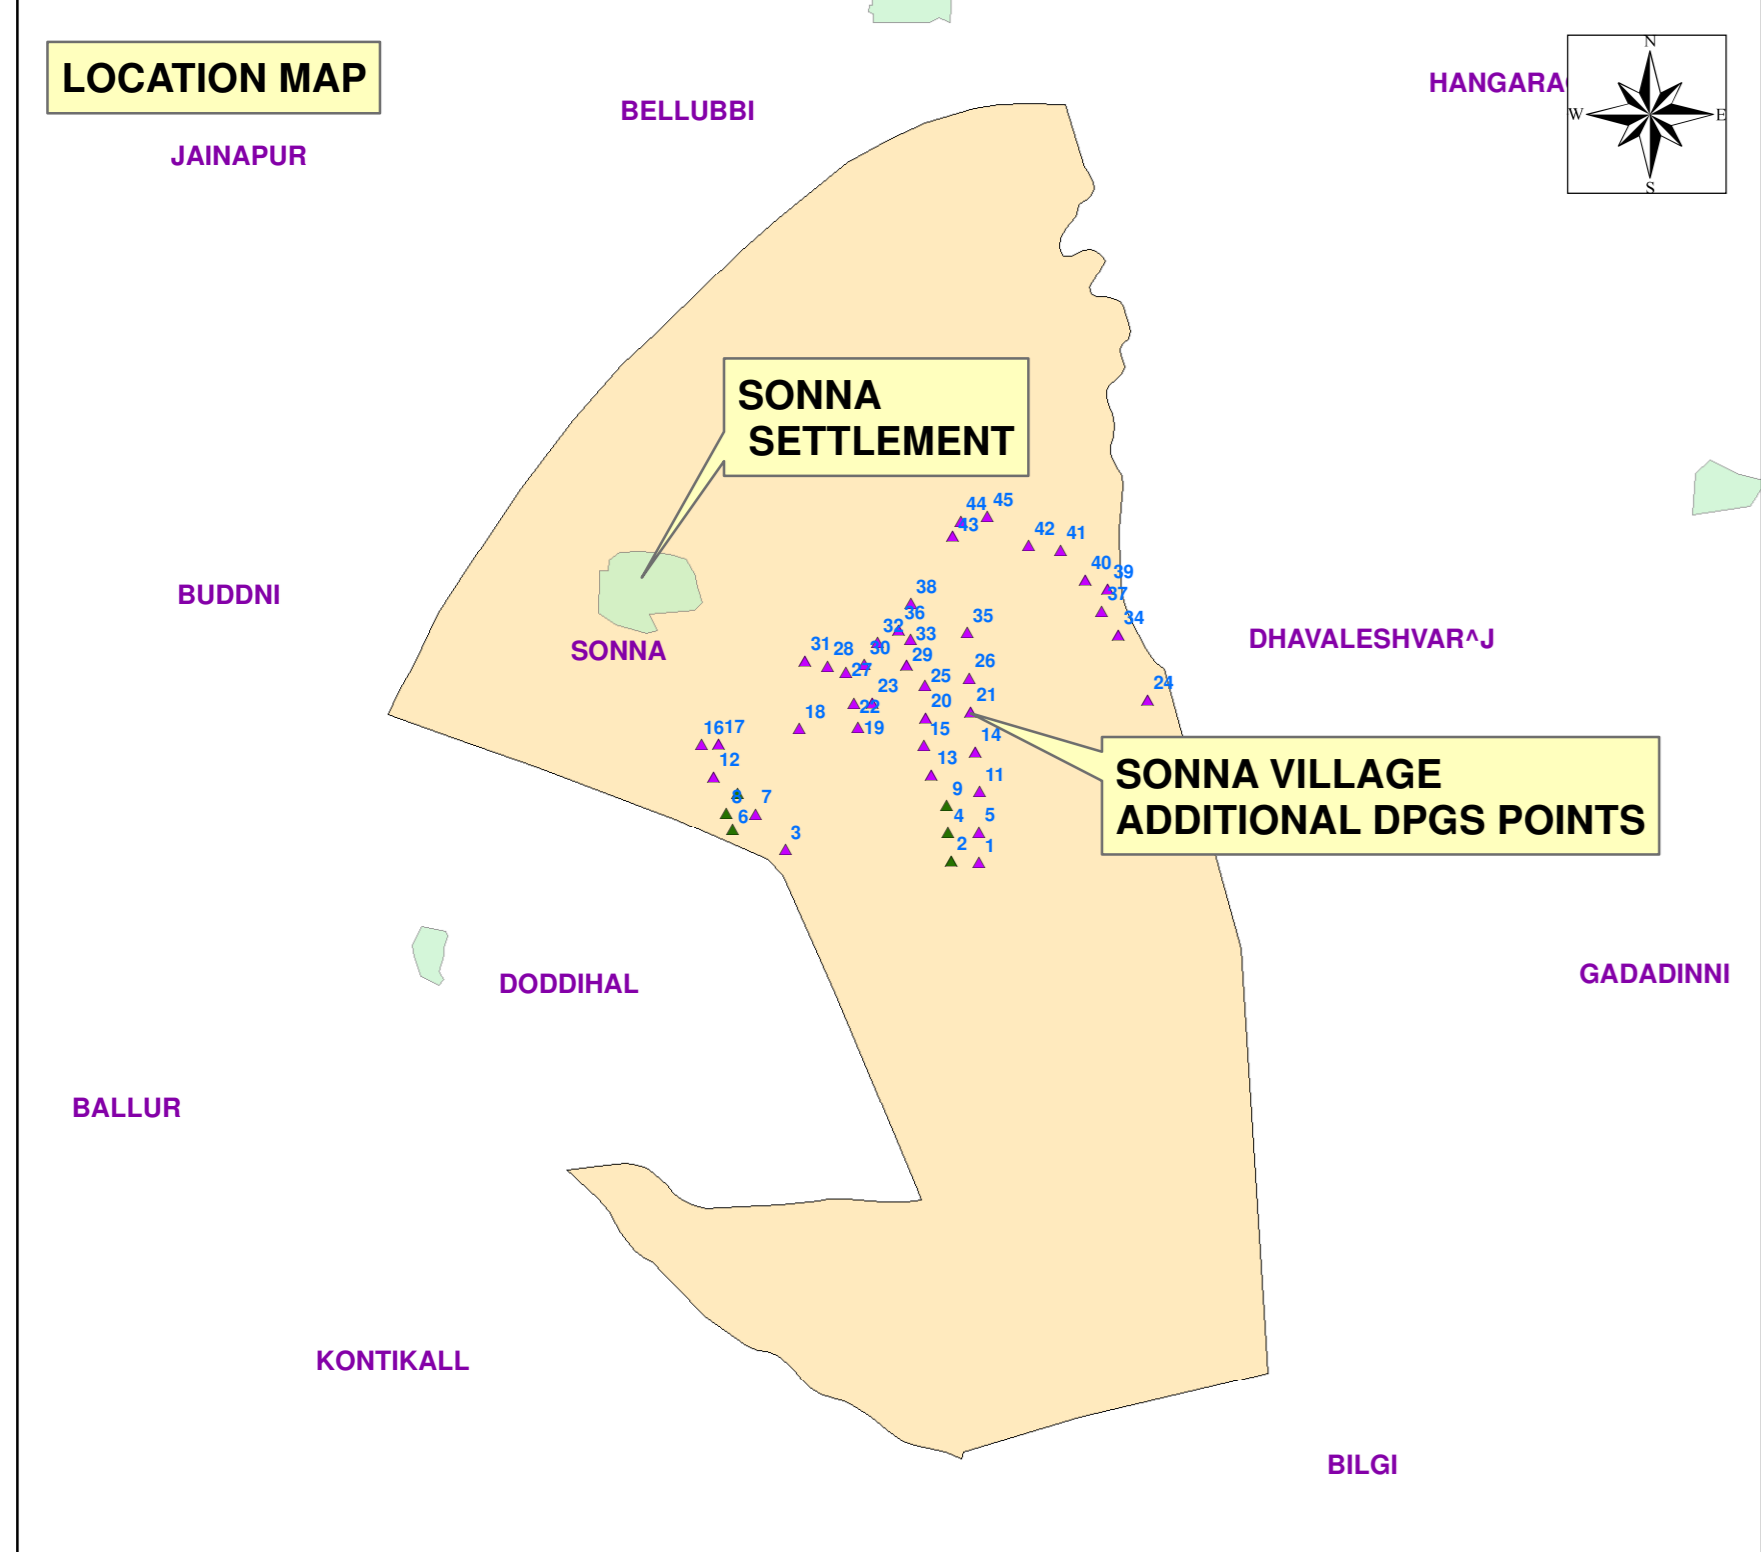

1:7,920

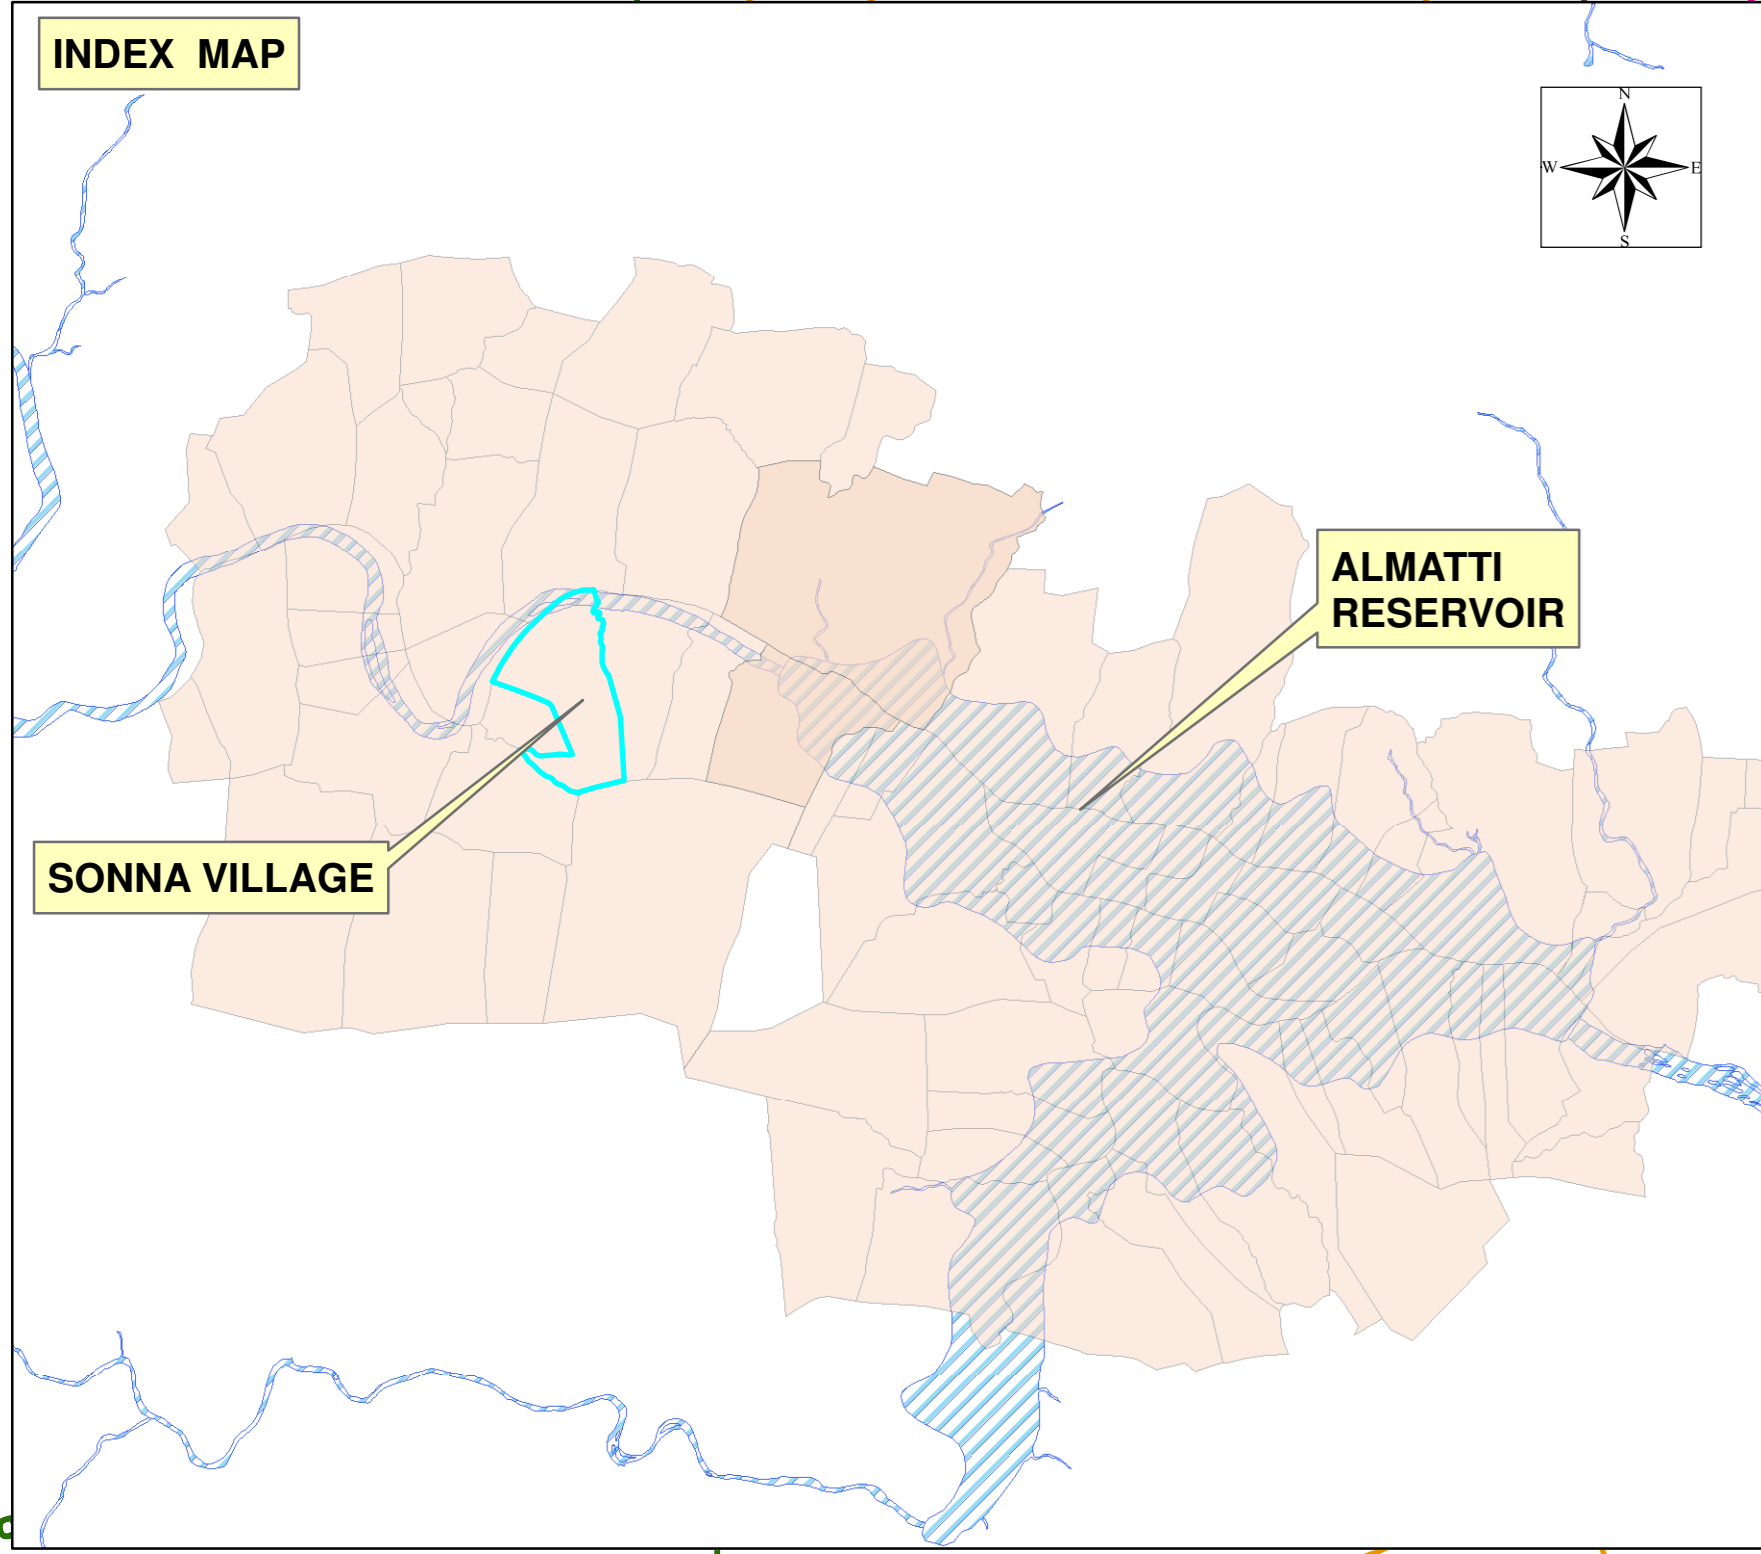

SL NO	LATITUDE	LONGITUDE	EASTING	NORTHING	ELEVATION(m)	CODE
1	16°24'57.388"N	75°36'17.128"E	564569.46	1815041.72	524.05	ALML 119
2	16°24'57.638"N	75°36'12.924"E	564444.73	1815049.01	524.58	ALML 118RD-ROAD
3	16°24'59.303"N	75°35'47.861"E	563701.24	1815098.00	527.83	ALML 91 CL-CULVERT
4	16°25'1.762"N	75°36'12.463"E	564430.70	1815175.71	522.53	ALML 117RD-ROAD
5	16°25'1.789"N	75°36'17.133"E	564569.18	1815176.95	523.18	ALML 120
6	16°25'2.309"N	75°35'39.91"E	563465.16	1815189.66	526.07	ALML 89 RD-ROAD
7	16°25'4.51"N	75°35'43.407"E	563568.68	1815257.60	524.34	ALML 92 CL-CULVERT
8	16°25'4.616"N	75°35'38.957"E	563436.69	1815260.48	524.49	ALML 88 RD-ROAD
9	16°25'5.681"N	75°36'12.265"E	564424.45	1815296.11	521.86	ALML 116RD-ROAD
10	16°25'7.498"N	75°35'40.725"E	563488.86	1815349.18	522.45	ALML 93 RD-ROAD
11	16°25'7.695"N	75°36'17.248"E	564572.07	1815358.44	522.94	ALML 121
12	16°25'9.943"N	75°35'37.04"E	563379.35	1815423.99	522.58	ALML 87
13	16°25'10.145"N	75°36'9.969"E	564355.94	1815433.08	521.14	ALML 115
14	16°25'13.481"N	75°36'16.614"E	564552.73	1815536.20	521.82	ALML 122
15	16°25'14.424"N	75°36'8.875"E	564323.12	1815564.47	520.43	ALML 114
16	16°25'14.651"N	75°35'35.264"E	563326.24	1815568.51	519.25	ALML 86
17	16°25'14.769"N	75°35'37.829"E	563402.30	1815572.38	521.22	ALML 95
18	16°25'16.988"N	75°35'50.002"E	563763.15	1815641.63	522.47	ALML 99
19	16°25'17.14"N	75°35'58.91"E	564027.31	1815647.08	520.60	ALML 104
20	16°25'18.472"N	75°36'9.145"E	564330.75	1815688.89	520.14	ALML 113
21	16°25'19.323"N	75°36'15.948"E	564532.43	1815715.64	520.75	ALML 123
22	16°25'20.634"N	75°35'58.294"E	564008.73	1815754.39	520.14	ALML 103
23	16°25'20.683"N	75°36'1.039"E	564090.15	1815756.14	519.22	ALML 105
24	16°25'20.947"N	75°36'42.64"E	565323.93	1815767.93	521.86	ALML 135
25	16°25'23.173"N	75°36'9.048"E	564327.46	1815833.33	519.40	ALML 112
26	16°25'24.21"N	75°36'15.724"E	564525.35	1815865.79	520.43	ALML 124
27	16°25'25.092"N	75°35'57.098"E	563972.86	1815891.26	519.34	ALML 102
28	16°25'26.016"N	75°35'54.344"E	563891.11	1815919.41	518.95	ALML 101
29	16°25'26.138"N	75°36'6.238"E	564243.83	1815924.22	518.86	ALML 111
30	16°25'26.247"N	75°35'59.83"E	564053.77	1815926.99	518.76	ALML 106
31	16°25'26.799"N	75°35'50.9"E	563788.89	1815943.16	519.28	ALML 100
32	16°25'29.404"N	75°36'1.884"E	564114.42	1816024.19	517.36	ALML 107
33	16°25'29.926"N	75°36'6.853"E	564261.74	1816040.67	518.37	ALML 110
34	16°25'30.442"N	75°36'38.201"E	565191.40	1816059.30	519.19	ALML 134
35	16°25'30.878"N	75°36'15.442"E	564516.38	1816070.68	519.88	ALML 125
36	16°25'31.273"N	75°36'5.079"E	564209.00	1816081.89	518.09	ALML 108
37	16°25'33.889"N	75°36'35.735"E	565117.95	1816165.00	519.09	ALML 133
38	16°25'35.072"N	75°36'6.915"E	564263.11	1816198.80	517.44	ALML 109
39	16°25'37.132"N	75°36'36.643"E	565144.57	1816264.73	518.78	ALML 132
40	16°25'38.474"N	75°36'33.256"E	565043.98	1816305.68	518.21	ALML 131
41	16°25'42.794"N	75°36'29.59"E	564934.88	1816438.09	518.02	ALML 130
42	16°25'43.492"N	75°36'24.728"E	564790.61	1816459.11	518.77	ALML 129
43	16°25'44.926"N	75°36'13.278"E	564450.91	1816502.15	521.33	ALML 126 TEM-TEMPLE
44	16°25'47.042"N	75°36'14.501"E	564486.99	1816567.28	517.39	ALML 127
45	16°25'47.731"N	75°36'18.539"E	564606.68	1816588.83	517.61	ALML 128

Legend

- ALMATTI VILLAGES
- ▲ ROAD NALA JN
- ▲ SECONDARY DGPS CONTROL POINTS
- ▲ TERTIARY DGPS CONTROL POINTS
- ▲ VIRTUAL STONE 519.6
- ▲ VIRTUAL STONE 524.256
- 519.6 m CONTOUR
- 524.25 m CONTOUR
- 527 m CONTOUR
- 530 m CONTOUR
- PARCELS
- RIVER
- ROADS
- STREAM

KRISHNA BHAYGA JALA NIGAM LIMITED
(A GOVERNMENT OF KARNATAKA UNDERTAKING)

FRL SURVEY OF ALMATTI RESERVOIR SUBMERGENCE USING 3D MOBILE LIDAR

ASSISTANT EXECUTIVE ENGINEER KRISHNA BHAYGA JALA NIGAM LIMITED FRL SUB DIVISION NO-1/2, CAMP ALMATTI	EXECUTIVE ENGINEER KRISHNA BHAYGA JALA NIGAM LIMITED DAM DIVISION, ALMATTI
SUPERINTENDING ENGINEER KRISHNA BHAYGA JALA NIGAM LIMITED DAM CIRCLE, ALMATTI	CHIEF ENGINEER KRISHNA BHAYGA JALA NIGAM LIMITED DAM ZONE, ALMATTI

INFYCONS CREATIVE SOFTWARE PVT.LTD,
7/1, FIRST FLOOR, 80 FEET ROAD,
INDIRANAGAR, BANGALORE- 38
PHONE: 080-2520053, 2527381
FAX: 91-80-25207502
WEB: www.infycons.com

SCALE: AS INDICATED DWG NO: 19/4 VILLAGE: SONNA CODE: SON