
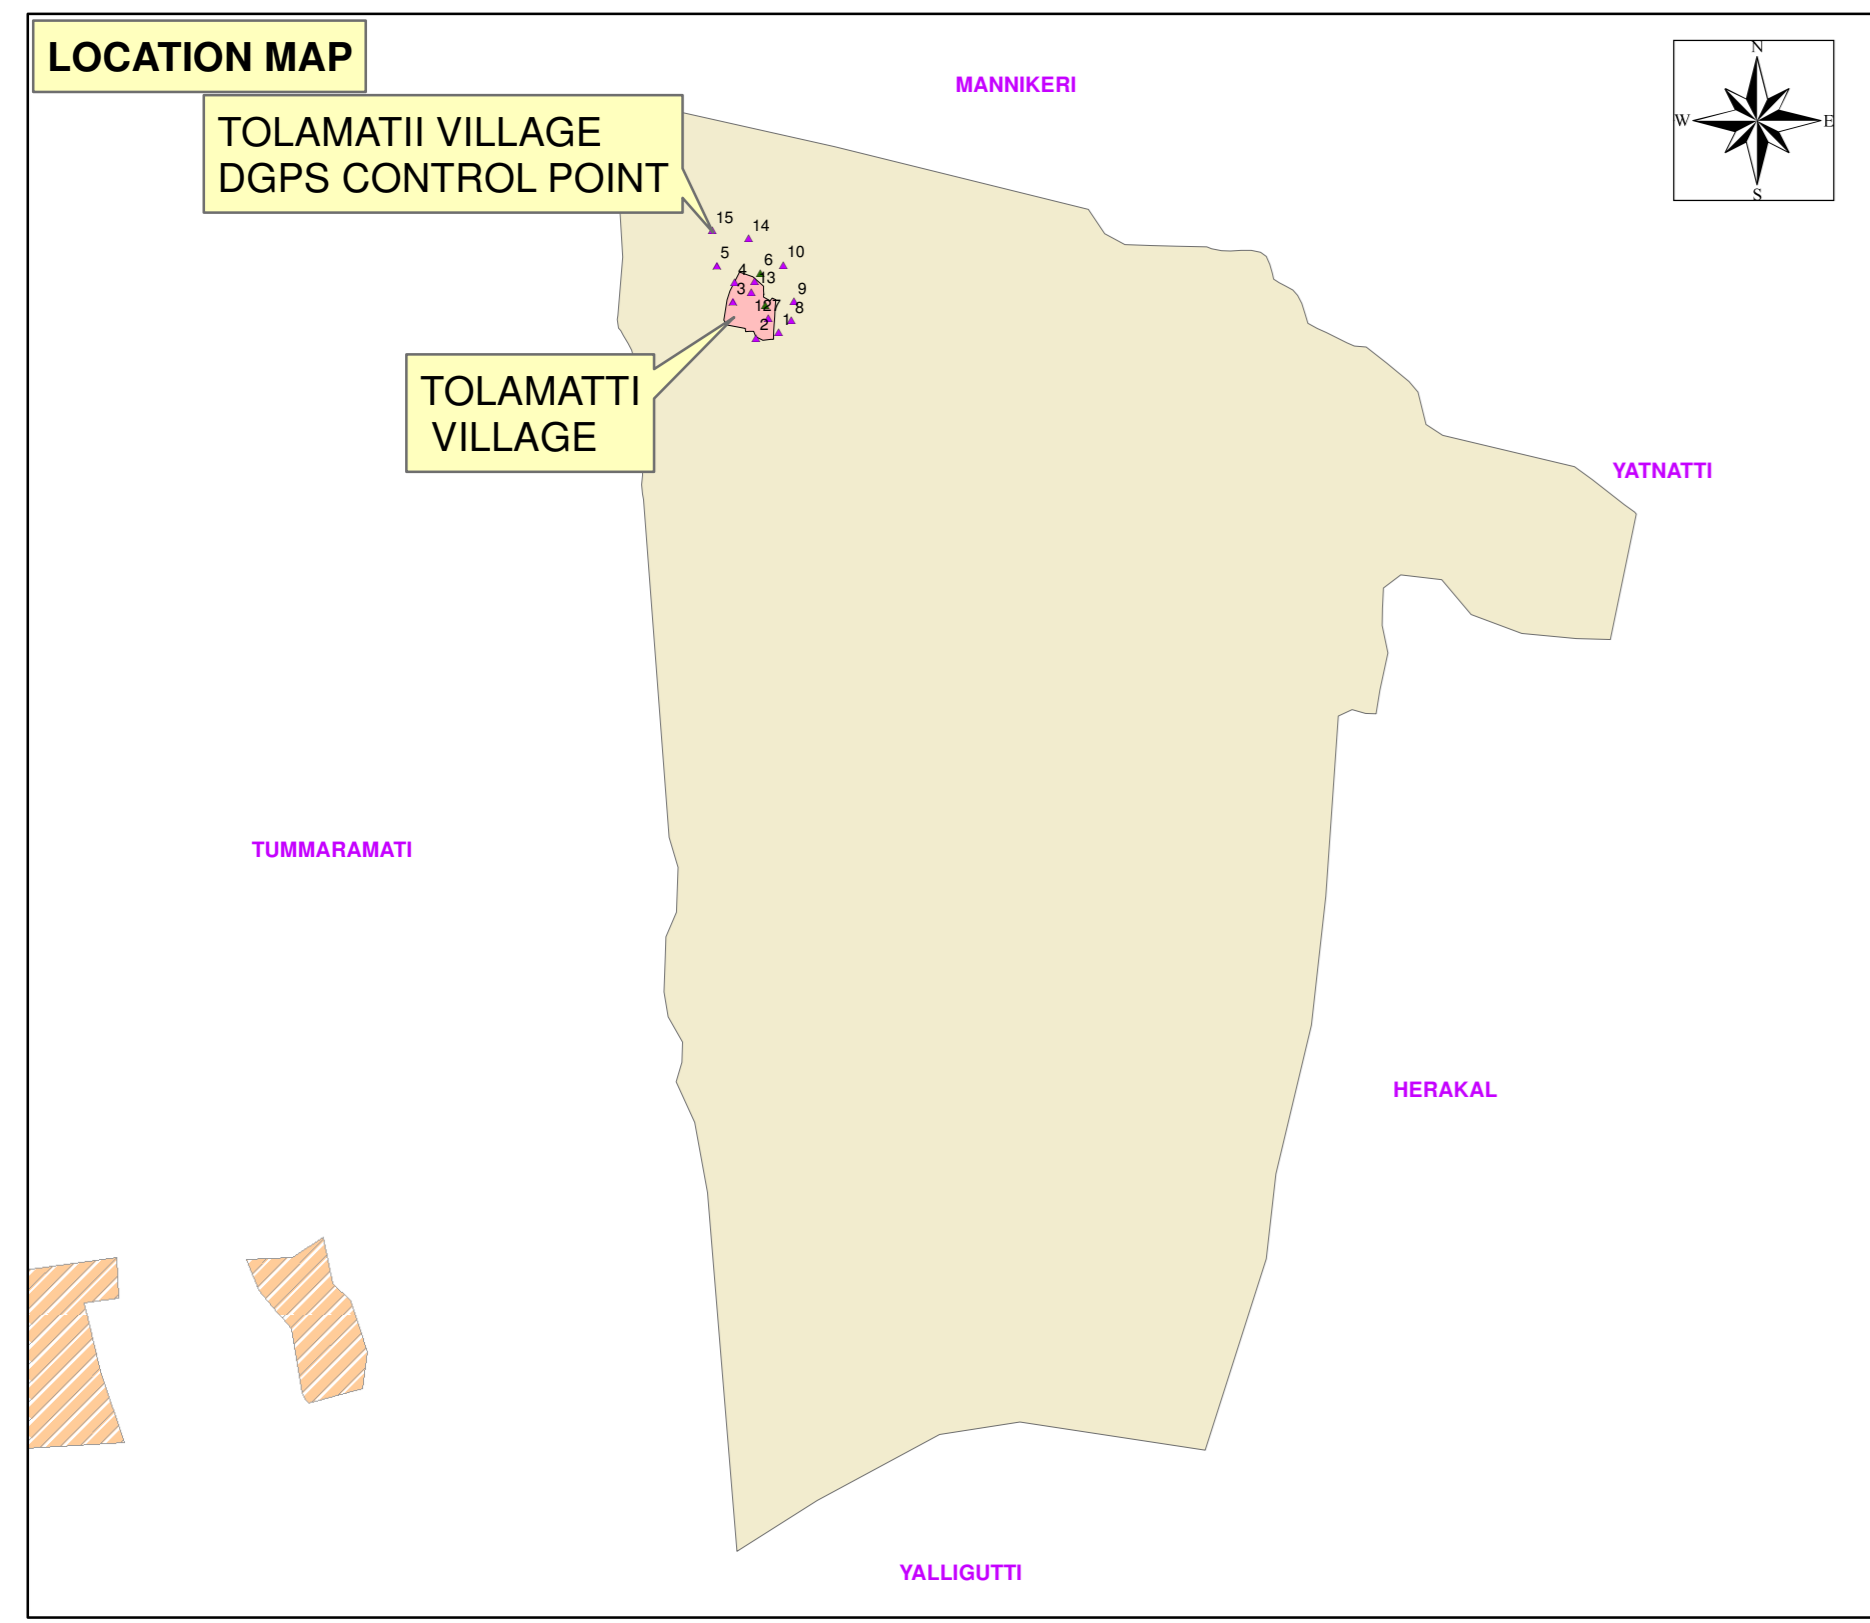


INDICATIVE MAP SHOWING THE ALMATTI SUBMERGENCE TOLAMATTI VILLAGE FRL CONTOUR

1:7,920

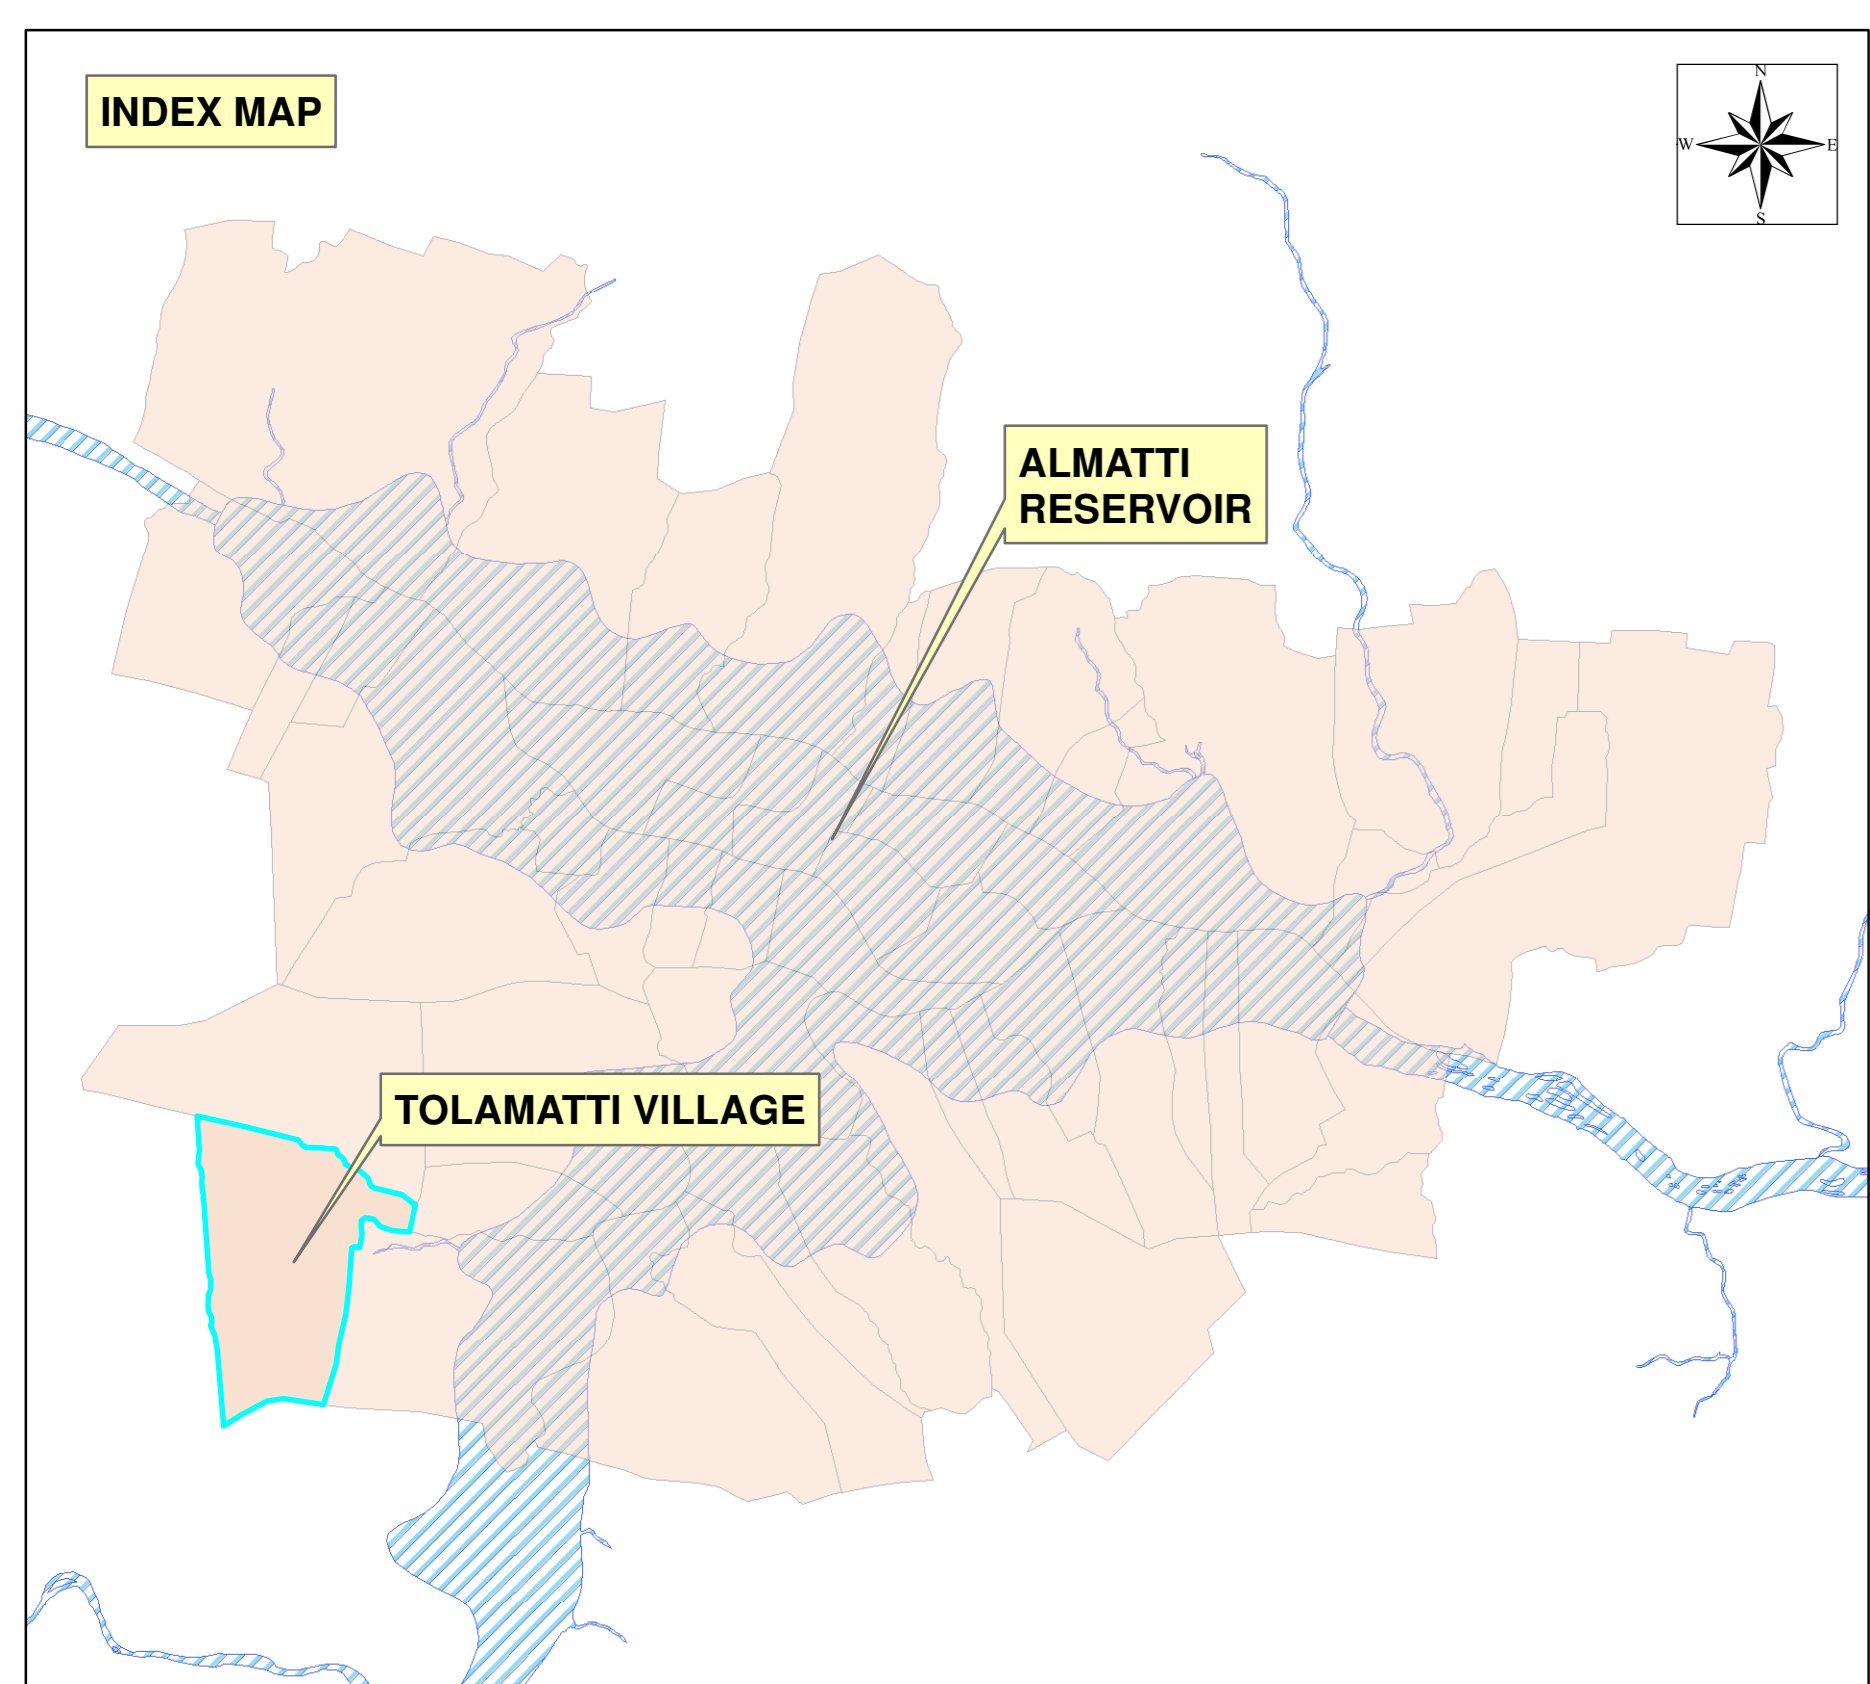

TOLAMATTI VILLAGE DGPS CONTROL POINTS

TOLAMATTI VILLAGE

524.25 m CONTOUR

519.60 m CONTOUR

TUMMARAMATI

YATNATTI

HERAKAL

YALLIGUTTI

- Legend**
- ALMATTI VILLAGES
 - ▲ VIRTUAL STONE 519.6
 - ▲ VIRTUAL STONE 524.256
 - ALMATTI DGPS POINTS ADDITIONAL
 - ▲ SECONDARY GPS CONTROL POINTS
 - ▲ TERTIARY GPS CONTROL POINTS
 - ROAD NALA JUNCTION
 - 519.6 m CONTOUR
 - 524.26 m CONTOUR
 - 527 m CONTOUR
 - 530 m CONTOUR
 - ROAD DIRECTION
 - ▭ PARCELS
 - RIVER
 - ROADS
 - STREAM

| TOLAMATTI VILLAGE DGPS CONTROL POINTS | | | | | | |
|---------------------------------------|----------------|----------------|------------|-------------|--------------|-----------------------|
| SL NO | LATITUDE | LONGITUDE | EASTING | NORTHING | ELEVATION(m) | CODE |
| 1 | 16°18'02.619"N | 75°39'46.728"E | 570827.534 | 1802315.716 | 536.775 | TM 2 GL-GROUND LEVEL |
| 2 | 16°18'01.856"N | 75°39'43.347"E | 570727.304 | 1802291.960 | 537.434 | TM 4GL-GROUND LEVEL |
| 3 | 16°18'07.151"N | 75°39'39.857"E | 570623.200 | 1802454.310 | 538.621 | TM 6H-HOUSE |
| 4 | 16°18'10.012"N | 75°39'40.095"E | 570629.953 | 1802542.240 | 539.328 | TM 8 GL-GROUND LEVEL |
| 5 | 16°18'12.467"N | 75°39'37.423"E | 570550.428 | 1802617.424 | 539.342 | TM 10 GL-GROUND LEVEL |
| 6 | 16°18'11.369"N | 75°39'44.005"E | 570745.878 | 1802584.336 | 540.430 | TM 1 BASE SCH-SCHOOL |
| 7 | 16°18'04.704"N | 75°39'45.203"E | 570782.078 | 1802379.634 | 537.656 | TM3CL-CULVERT |
| 8 | 16°18'04.416"N | 75°39'48.703"E | 570885.988 | 1802371.122 | 538.073 | TM5CL-CULVERT |
| 9 | 16°18'07.192"N | 75°39'49.108"E | 570897.719 | 1802456.476 | 537.155 | TM7GL-GROUND LEVEL |
| 10 | 16°18'12.552"N | 75°39'47.523"E | 570850.131 | 1802621.020 | 538.425 | TM9GL-GROUND LEVEL |
| 11 | 16°18'06.619"N | 75°39'44.755"E | 570768.606 | 1802438.459 | 536.907 | TM11WT-WATER TANK |
| 12 | 16°18'08.623"N | 75°39'42.634"E | 570705.454 | 1802499.806 | 540.277 | TM12T-TEMPLE |
| 13 | 16°18'10.222"N | 75°39'43.128"E | 570719.949 | 1802548.993 | 539.964 | TM13H-HOUSE |
| 14 | 16°18'16.480"N | 75°39'42.259"E | 570693.545 | 1802741.230 | 538.520 | TM14GL-GROUND LEVEL |
| 15 | 16°18'17.647"N | 75°39'36.729"E | 570529.341 | 1802776.547 | 541.400 | TM15RD-ROAD |

KRISHNA BHAYGA JALA NIGAM LIMITED
(A GOVERNMENT OF KARNATAKA UNDERTAKING)

FRL SURVEY OF ALMATTI RESERVOIR SUBMERGENCE USING 3D MOBILE LIDAR

| | |
|---|----------------------------------------------------------------------------------|
| ASSISTANT EXECUTIVE ENGINEER KRISHNA BHAYGA JALA NIGAM LIMITED FRL SUB DIVISION NO:1/2, CAMP ALMATTI | EXECUTIVE ENGINEER KRISHNA BHAYGA JALA NIGAM LIMITED DAM DIVISION, ALMATTI |
| SUPERINTENDING ENGINEER KRISHNA BHAYGA JALA NIGAM LIMITED DAM CIRCLE, ALMATTI | CHIEF ENGINEER KRISHNA BHAYGA JALA NIGAM LIMITED DAM ZONE, ALMATTI |

INFYCONS CREATIVE SOFTWARE PVT LTD,
7/1, FIRST FLOOR, 80 FEET ROAD,
INDIRANAGAR, BANGALORE-58
PHONE: 080-25290053, 2527381
FAX: 91-80-25207502
WEB: www.infycos.com

SCALE: AS INDICATED DWG NO:45/2 VILLAGE:TOLAMATTI CODE:TT