
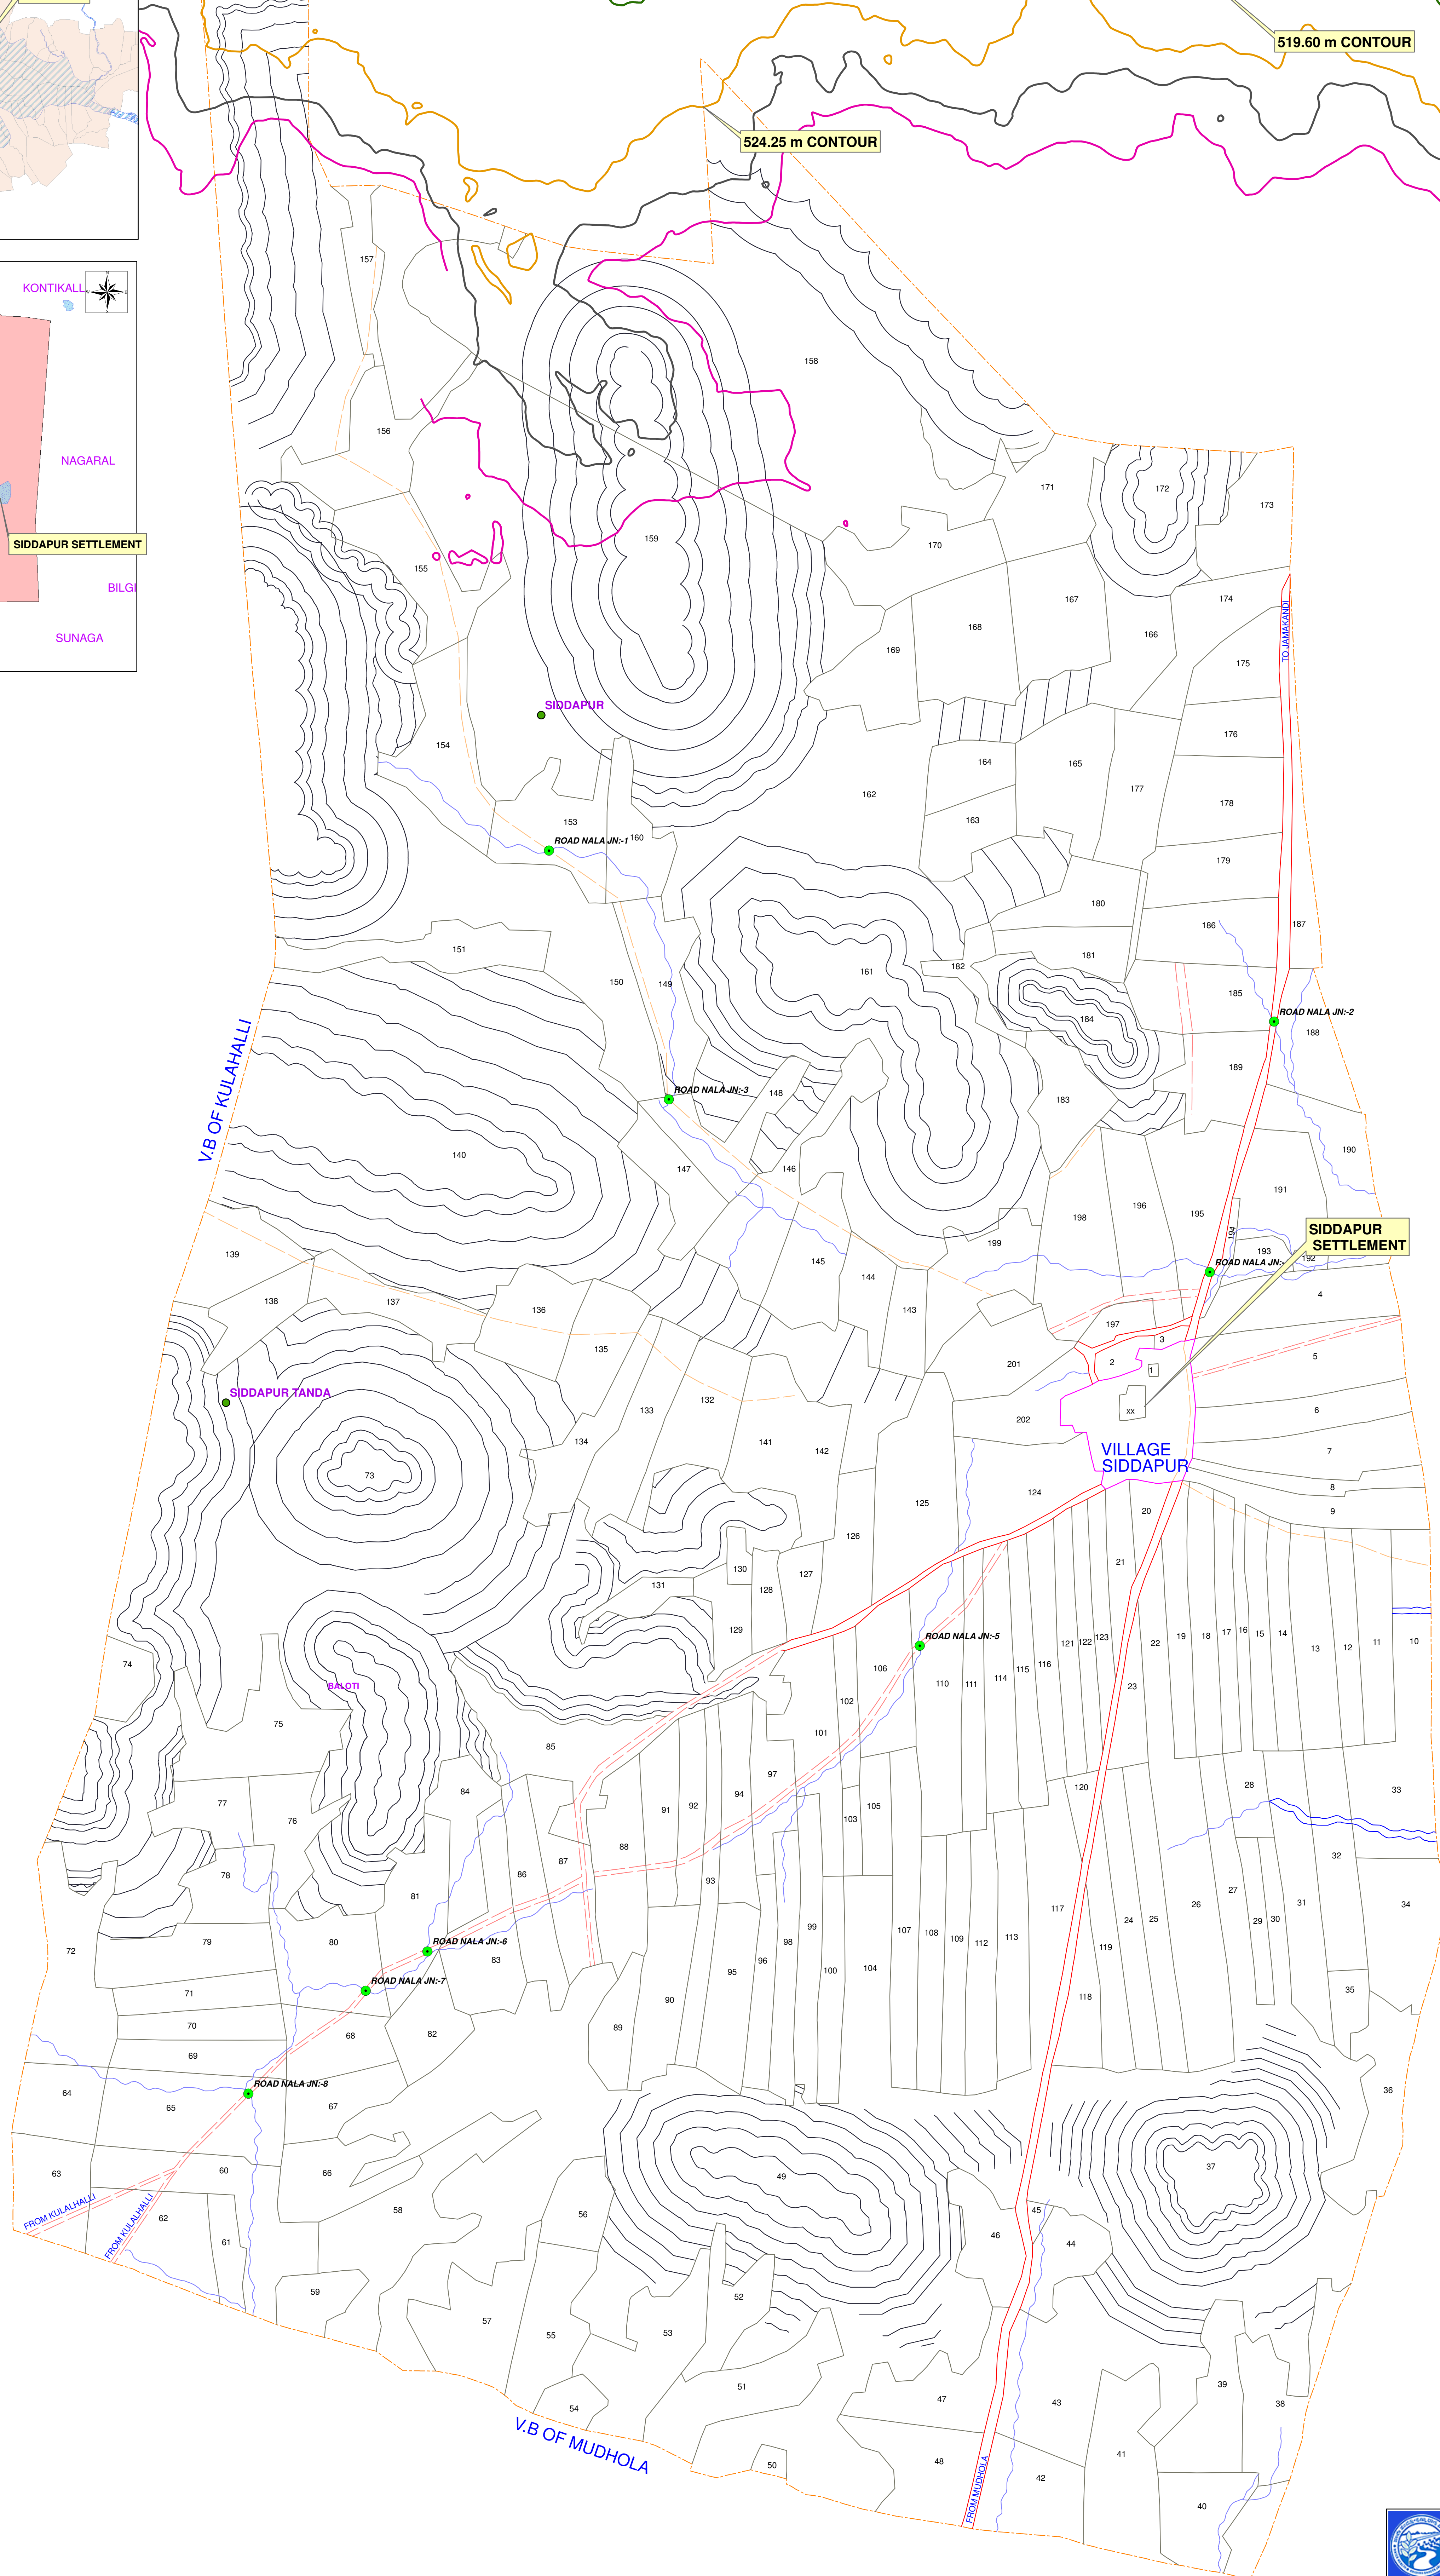
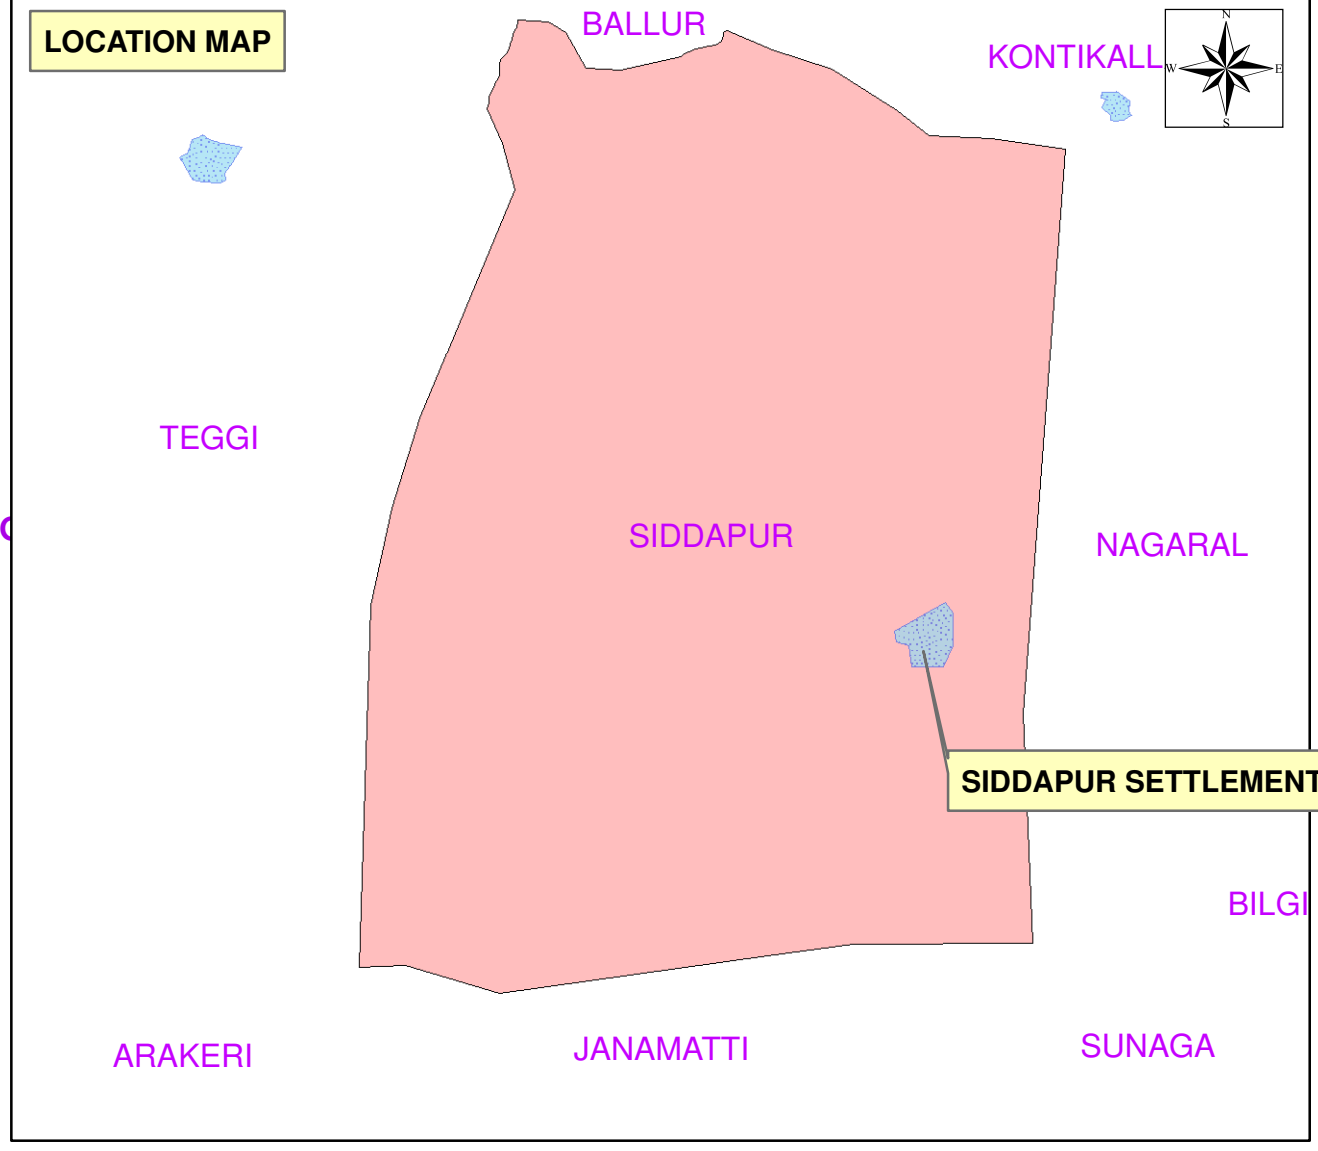


INDICATIVE MAP SHOWING THE ALMATTI SUBMERGENCE SIDDAPUR VILLAGE FRL CONTOUR

1:7,920

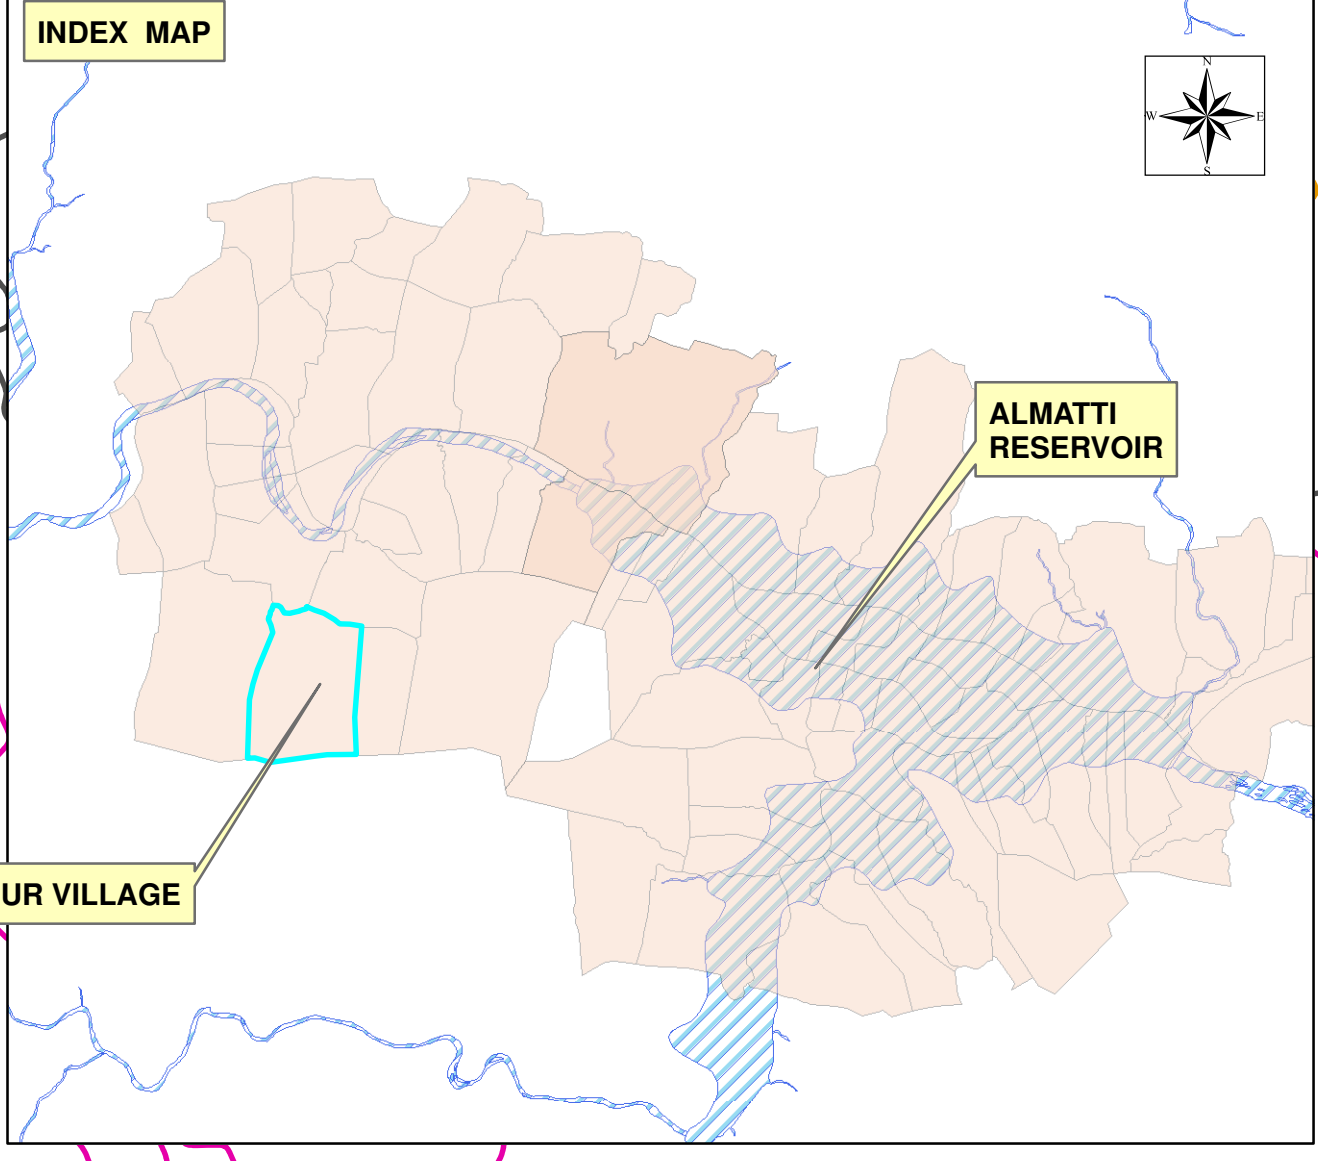

Legend

- ALMATTI VILLAGES
- ROAD NALA JUNCTION
- 519.6 m CONTOUR
- 524.25 m CONTOUR
- 527 m CONTOUR
- 530 m CONTOUR
- PARCELS
- RIVER
- ROADS
- STREAM
- VILLAGE BOUNDARY

KRISHNA BHAYGA JALA NIGAM LIMITED
(A GOVERNMENT OF KARNATAKA UNDERTAKING)

FRL SURVEY OF ALMATTI RESERVOIR SUBMERGENCE USING 3D MOBILE LIDAR

ASSISTANT EXECUTIVE ENGINEER KRISHNA BHAYGA JALA NIGAM LIMITED FRL SUB DIVISION NO:1/2, CAMP ALMATTI	EXECUTIVE ENGINEER KRISHNA BHAYGA JALA NIGAM LIMITED DAM DIVISION, ALMATTI
SUPERINTENDING ENGINEER KRISHNA BHAYGA JALA NIGAM LIMITED DAM CIRCLE, ALMATTI	CHIEF ENGINEER KRISHNA BHAYGA JALA NIGAM LIMITED DAM ZONE, ALMATTI

INFYCONS CREATIVE SOFTWARE PVT LTD,
7/1, FIRST FLOOR, 80 FEET ROAD,
INDIRANAGAR, BANGALORE-38
PHONE: 080-25290053, 2527381
FAX: 91-80-25207502
WEB: www.infycons.com

SCALE: AS INDICATED DWG NO:18/4 VILLAGE:SIDDAPUR CODE:SU