


INDICATIVE MAP SHOWING THE ALMATTI SUBMERGENCE CHIKKA HANCHINAL VILLAGE FRL CONTOUR

1:7,920

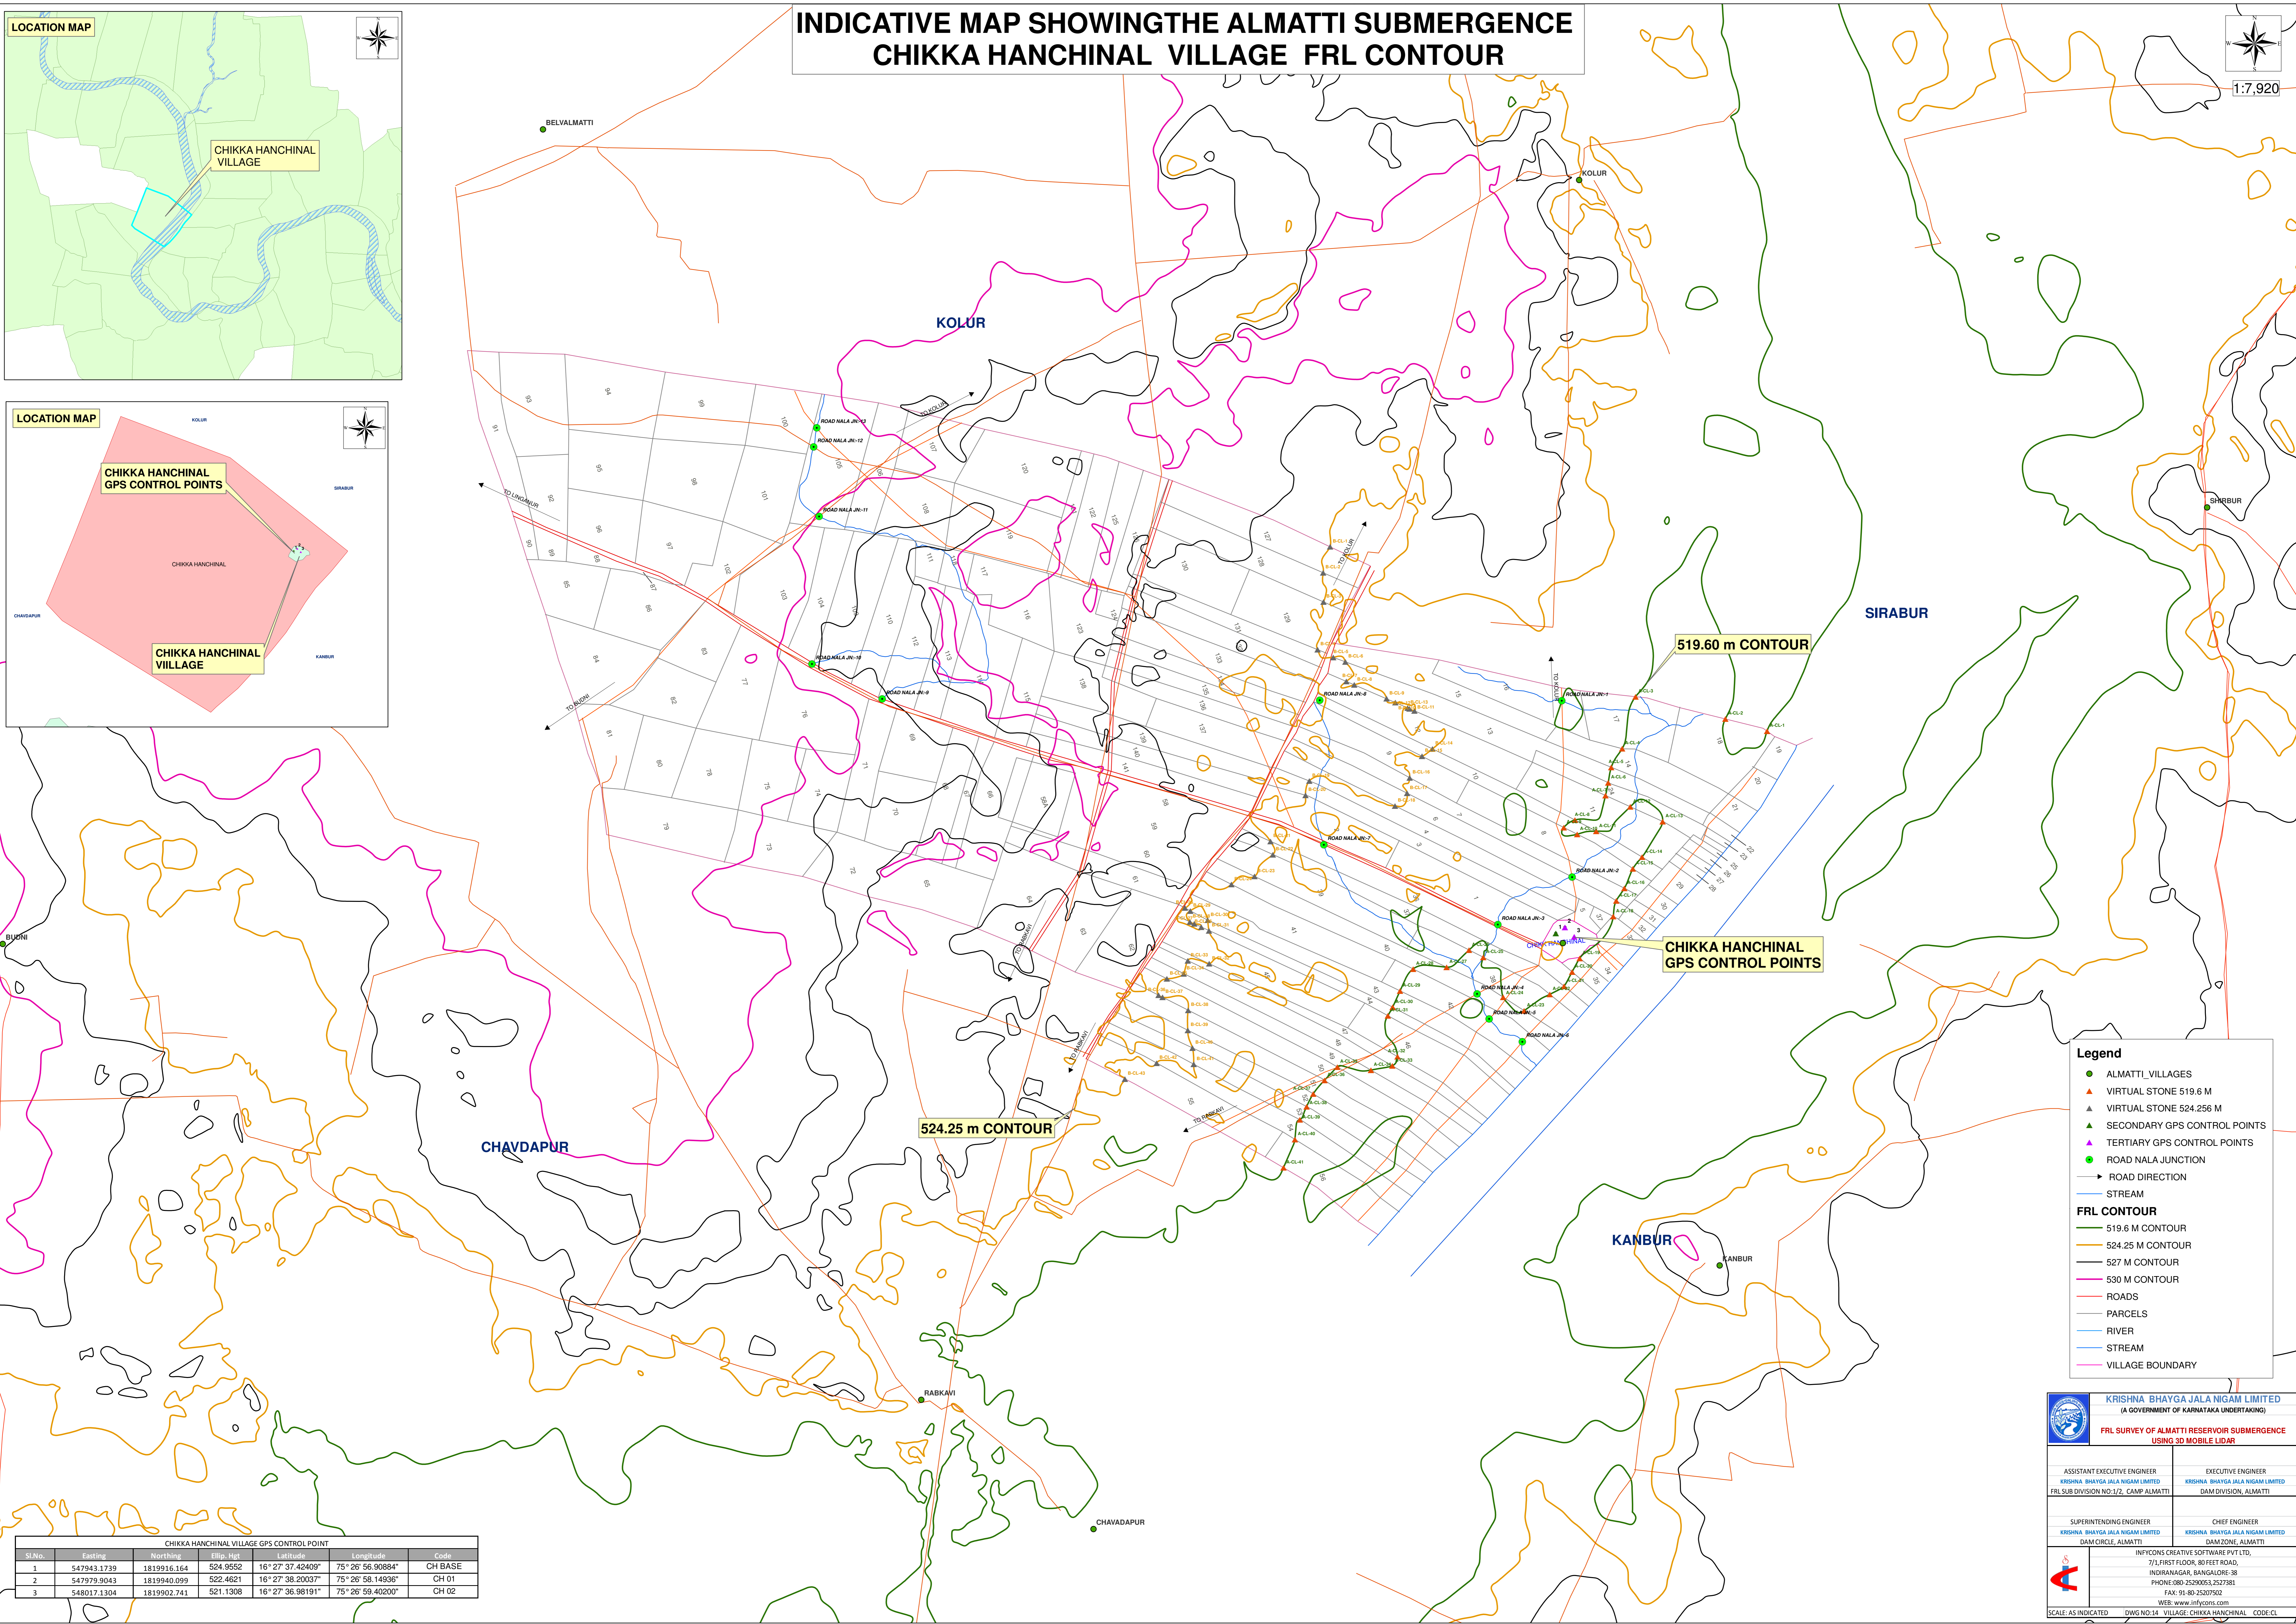

Legend

- ALMATTI VILLAGES
- ▲ VIRTUAL STONE 519.6 M
- ▲ VIRTUAL STONE 524.256 M
- ▲ SECONDARY GPS CONTROL POINTS
- ▲ TERTIARY GPS CONTROL POINTS
- ROAD NALA JUNCTION
- ROAD DIRECTION
- STREAM

FRL CONTOUR

- 519.6 M CONTOUR
- 524.25 M CONTOUR
- 527 M CONTOUR
- 530 M CONTOUR

— ROADS

— PARCELS

— RIVER

— STREAM

— VILLAGE BOUNDARY

CHIKKA HANCHINAL VILLAGE GPS CONTROL POINT						
Sl.No.	Easting	Northing	Ellip. Hgt	Latitude	Longitude	Code
1	547943.1739	1819916.164	524.9552	16° 27' 37.42409"	75° 26' 56.90884"	CH BASE
2	547979.9043	1819940.099	522.4621	16° 27' 36.20037"	75° 26' 58.14936"	CH 01
3	548017.1304	1819902.741	521.1308	16° 27' 36.98191"	75° 26' 59.40200"	CH 02

KRISHNA BHAYGA JALA NIGAM LIMITED
(A GOVERNMENT OF KARNATAKA UNDERTAKING)

FRL SURVEY OF ALMATTI RESERVOIR SUBMERGENCE USING 3D MOBILE LIDAR

ASSISTANT EXECUTIVE ENGINEER KRISHNA BHAYGA JALA NIGAM LIMITED FRL SUB DIVISION NO:3/2, CAMP ALMATTI	EXECUTIVE ENGINEER KRISHNA BHAYGA JALA NIGAM LIMITED DAM DIVISION, ALMATTI
SUPERINTENDING ENGINEER KRISHNA BHAYGA JALA NIGAM LIMITED DAM CIRCLE, ALMATTI	CHIEF ENGINEER KRISHNA BHAYGA JALA NIGAM LIMITED DAM ZONE, ALMATTI

INVCONS CREATIVE SOFTWARE PVT.LTD,
7/1, FIRST FLOOR, 80 FEET ROAD,
INDIRANAGAR, BANGALORE- 38
PHONE: 080-2529063, 2527381
FAX: 91-80-25207902
WEB: www.invcos.com

SCALE: AS INDICATED DWG NO:14 VILLAGE: CHIKKA HANCHINAL CODE:CL