


# INDICATIVE MAP SHOWING THE ALMATTI SUBMERGENCE KOLLUR VILLAGE FRL CONTOUR

1:7.920

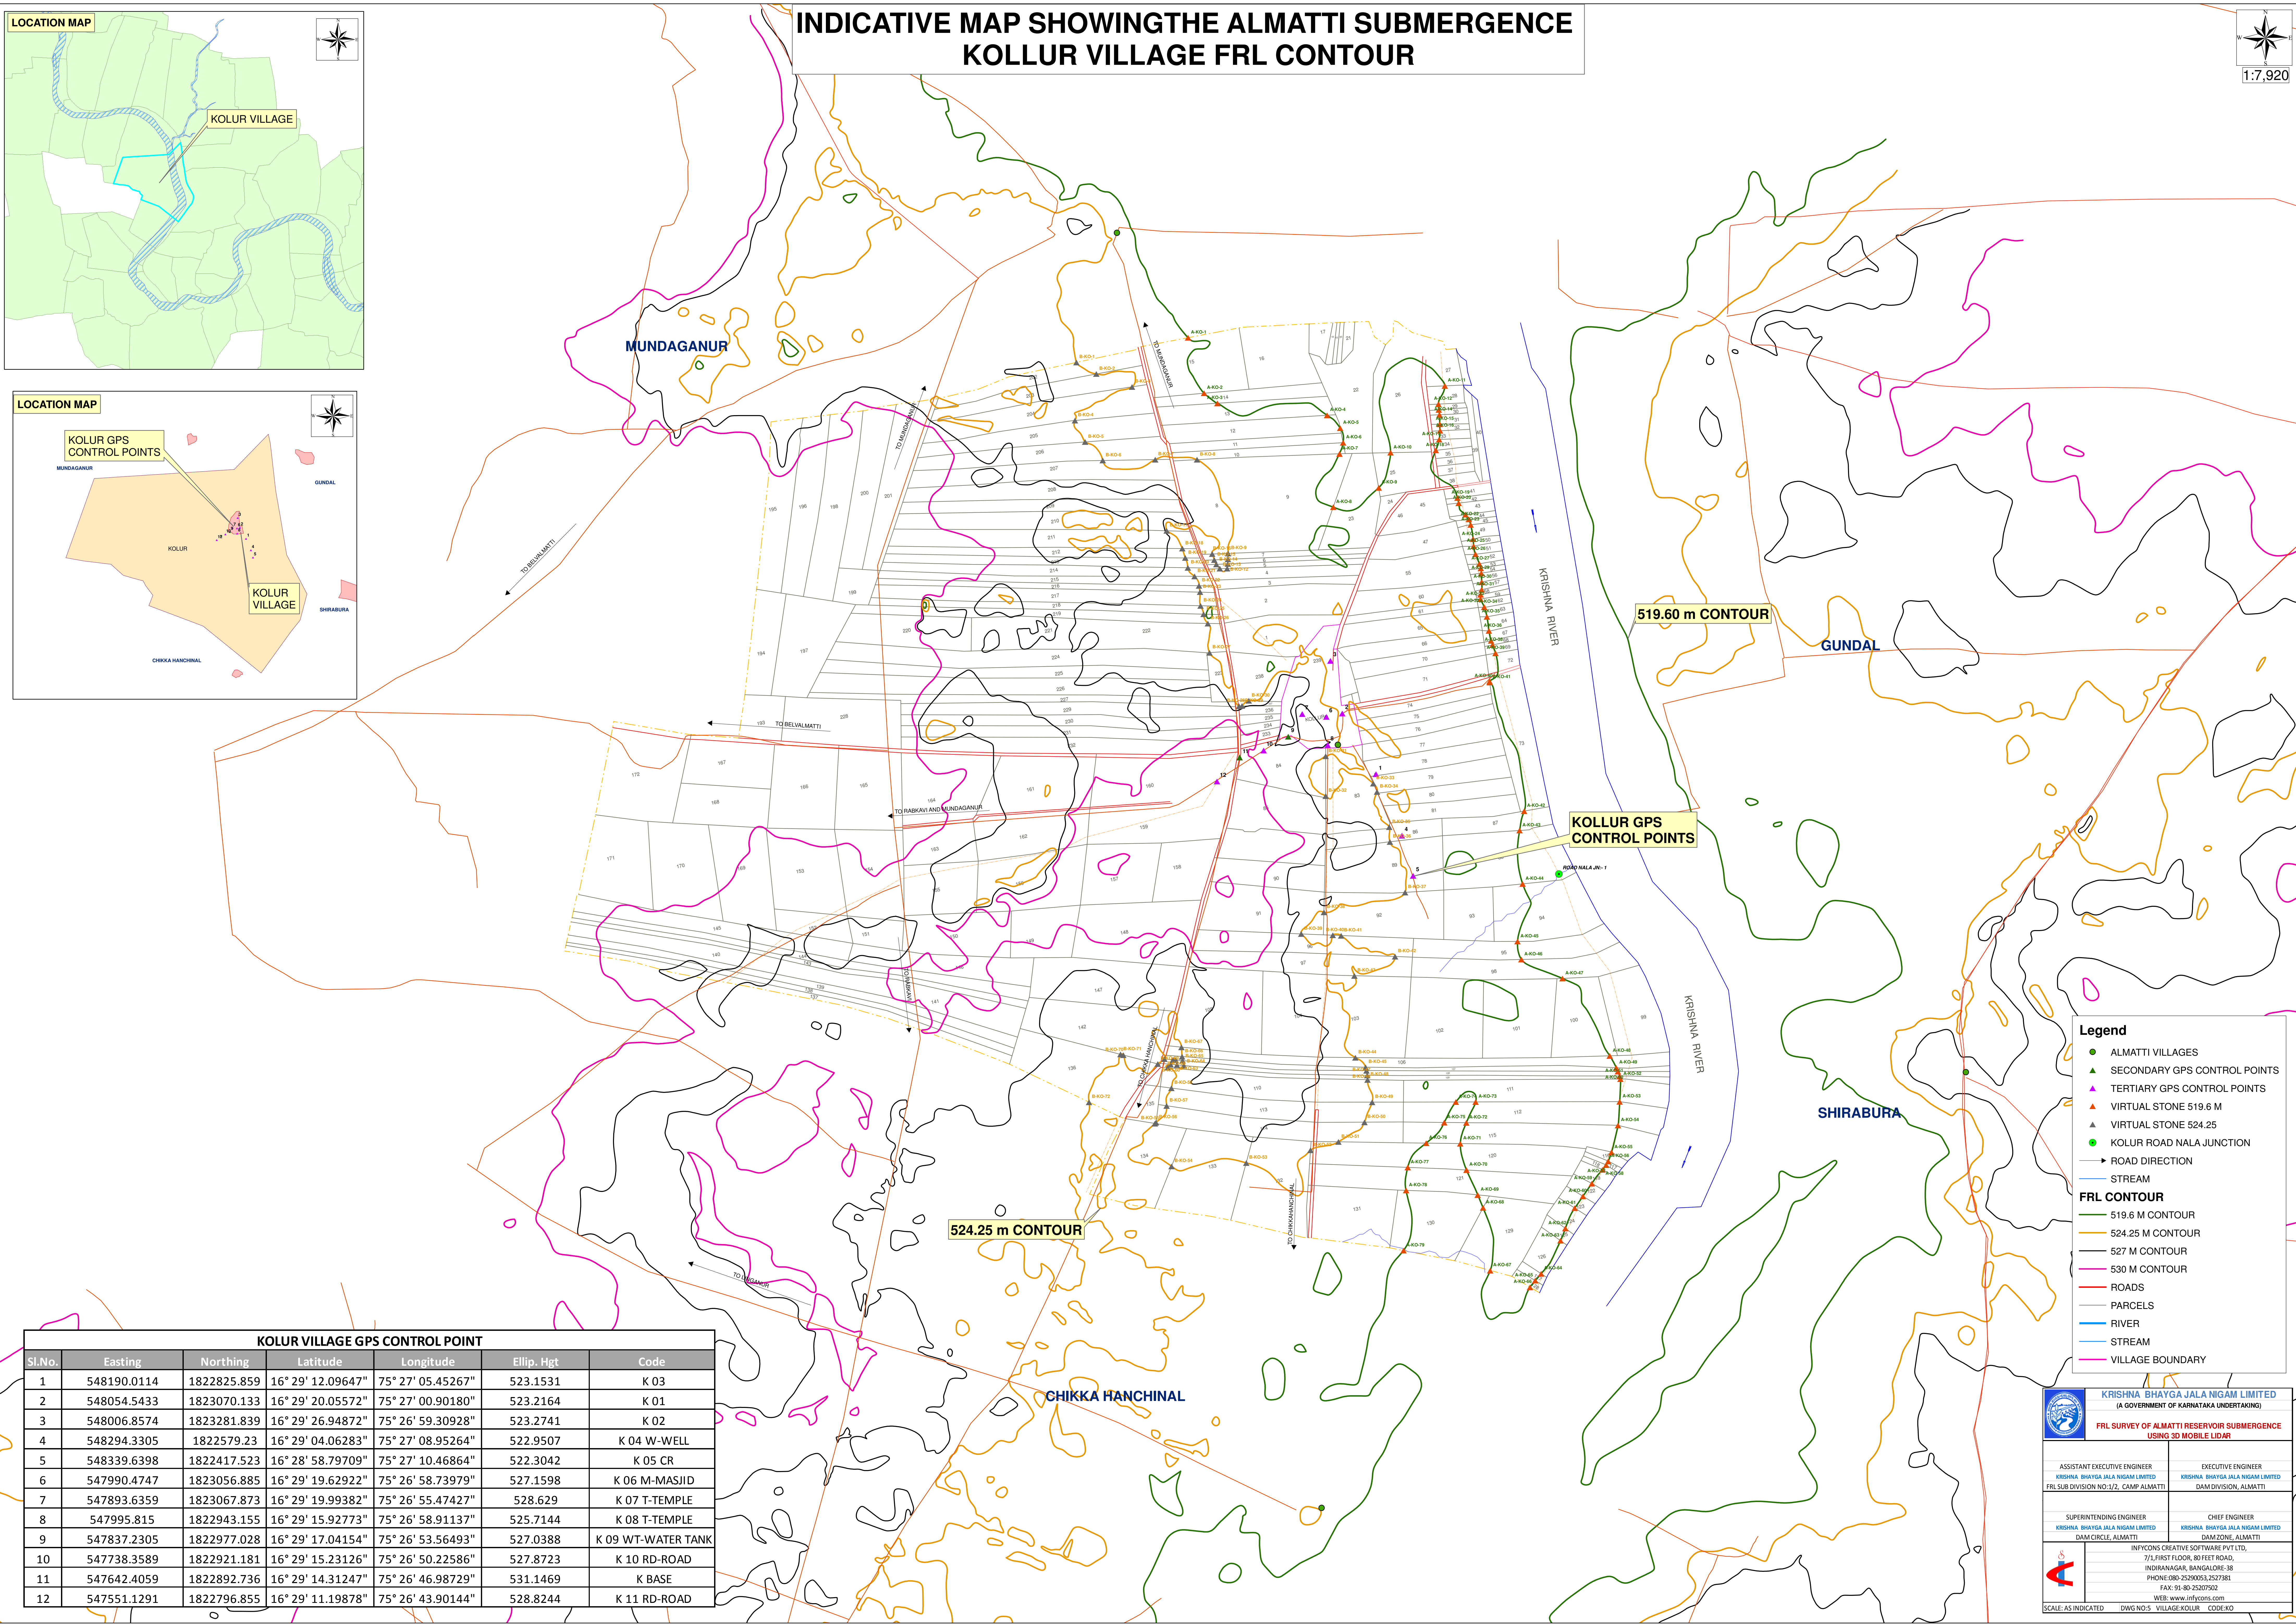

KOLLUR VILLAGE GPS CONTROL POINT						
Sl.No.	Easting	Northing	Latitude	Longitude	Ellip. Hgt	Code
1	548190.0114	1822825.859	16° 29' 12.09647"	75° 27' 05.45267"	523.1531	K 03
2	548054.5433	1823070.133	16° 29' 20.05572"	75° 27' 00.90180"	523.2164	K 01
3	548006.8574	1823281.839	16° 29' 26.94872"	75° 26' 59.30928"	523.2741	K 02
4	548294.3305	1822579.23	16° 29' 04.06283"	75° 27' 08.95264"	522.9507	K 04 W-WELL
5	548339.6398	1822417.523	16° 28' 58.79709"	75° 27' 10.46864"	522.3042	K 05 CR
6	547990.4747	1823056.885	16° 29' 19.62922"	75° 26' 58.73979"	527.1598	K 06 M-MASJID
7	547893.6359	1823067.873	16° 29' 19.99382"	75° 26' 55.47427"	528.629	K 07 T-TEMPLE
8	547995.815	1822943.155	16° 29' 15.92773"	75° 26' 58.91137"	525.7144	K 08 T-TEMPLE
9	547837.2305	1822977.028	16° 29' 17.04154"	75° 26' 53.56493"	527.0388	K 09 WT-WATER TANK
10	547738.3589	1822921.181	16° 29' 15.23126"	75° 26' 50.22586"	527.8723	K 10 RD-ROAD
11	547642.4059	1822892.736	16° 29' 14.31247"	75° 26' 46.98729"	531.1469	K BASE
12	547551.1291	1822796.855	16° 29' 11.19878"	75° 26' 43.90144"	528.8244	K 11 RD-ROAD

**Legend**

- ALMATTI VILLAGES
- ▲ SECONDARY GPS CONTROL POINTS
- ▲ TERTIARY GPS CONTROL POINTS
- ▲ VIRTUAL STONE 519.6 M
- ▲ VIRTUAL STONE 524.25
- KOLLUR ROAD NALA JUNCTION
- ROAD DIRECTION
- STREAM
- FRL CONTOUR
- 519.6 M CONTOUR
- 524.25 M CONTOUR
- 527 M CONTOUR
- 530 M CONTOUR
- ROADS
- PARCELS
- RIVER
- STREAM
- VILLAGE BOUNDARY

**KRISHNA BHAYGA JALA NIGAM LIMITED**  
(A GOVERNMENT OF KARNATAKA UNDERTAKING)

**FRL SURVEY OF ALMATTI RESERVOIR SUBMERGENCE USING 3D MOBILE LIDAR**

ASSISTANT EXECUTIVE ENGINEER KRISHNA BHAYGA JALA NIGAM LIMITED FRL SUB DIVISION NO-1/2, CAMP ALMATTI	EXECUTIVE ENGINEER KRISHNA BHAYGA JALA NIGAM LIMITED DAM DIVISION, ALMATTI
SUPERINTENDING ENGINEER KRISHNA BHAYGA JALA NIGAM LIMITED DAM CIRCLE, ALMATTI	CHIEF ENGINEER KRISHNA BHAYGA JALA NIGAM LIMITED DAM ZONE, ALMATTI

INFYCONS CREATIVE SOFTWARE PVT LTD,  
7/1, FIRST FLOOR, 80 FEET ROAD,  
INDIRANAGAR, BANGALORE-56  
PHONE: 080-2520055, 2527381  
FAX: 91-80-25207902  
WEB: www.infycons.com

SCALE: AS INDICATED DWG NO: 5 VILLAGE: KOLLUR CODE: K0