

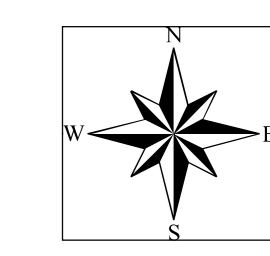
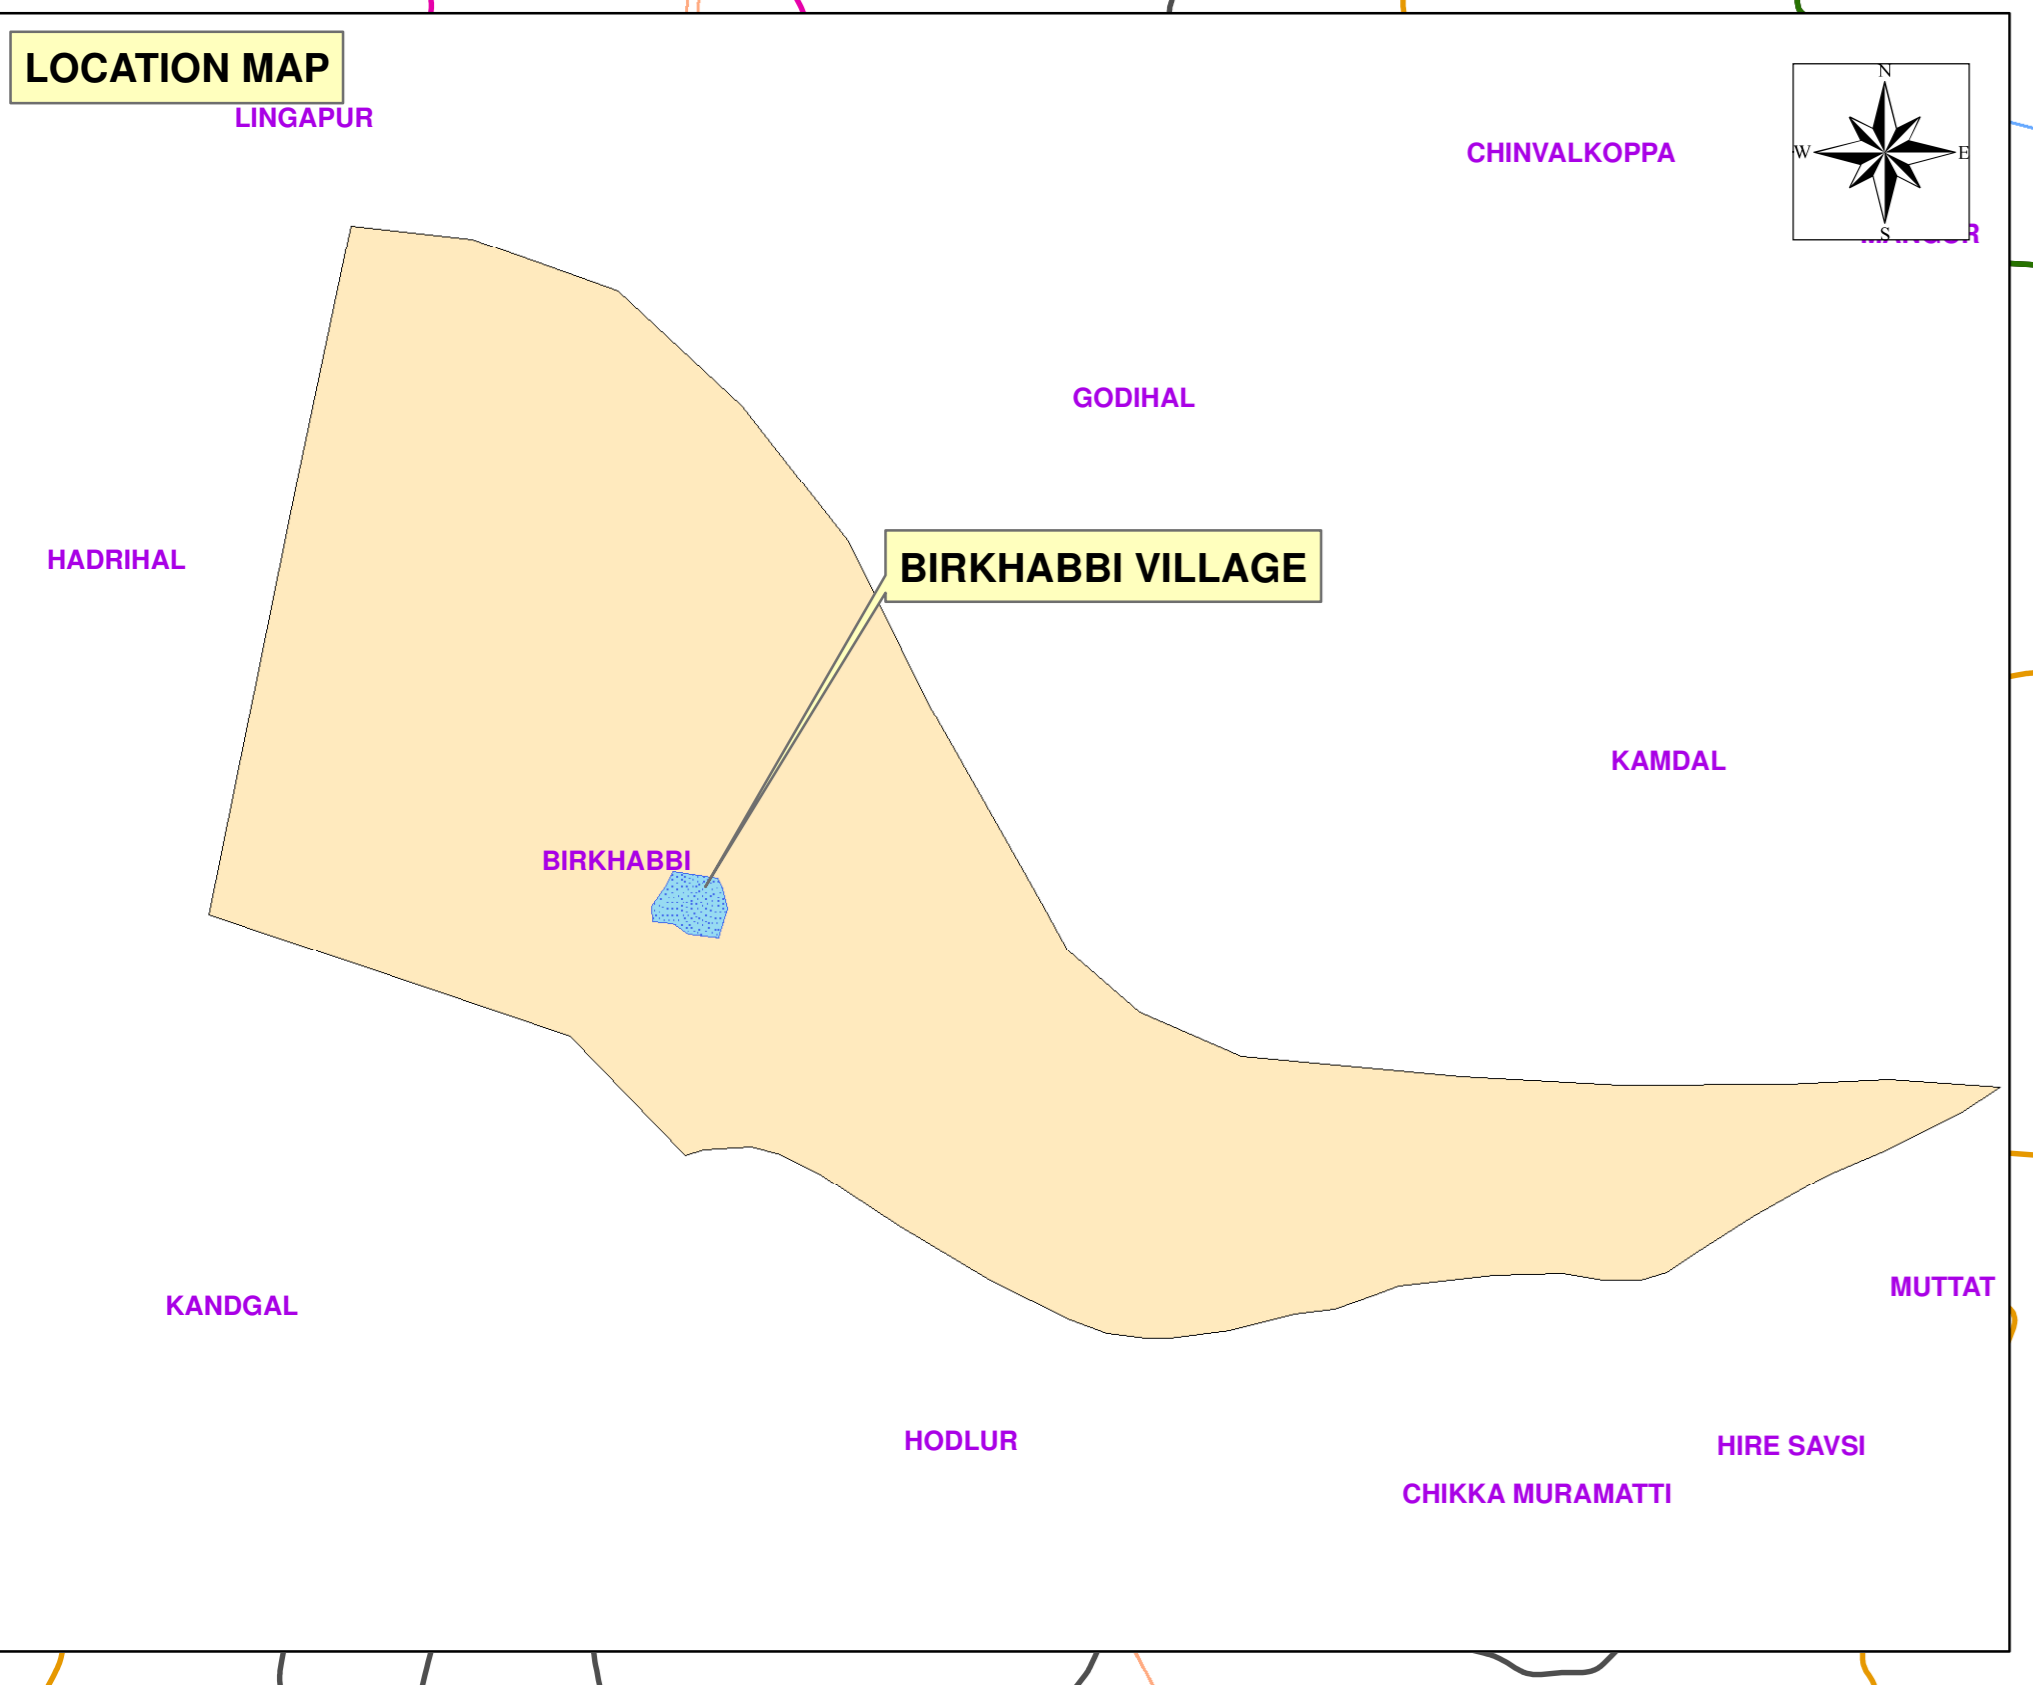


# INDICATIVE MAP SHOWING THE ALMATTI SUBMERGENCE BIRKABBI VILLAGE FRL CONTOUR

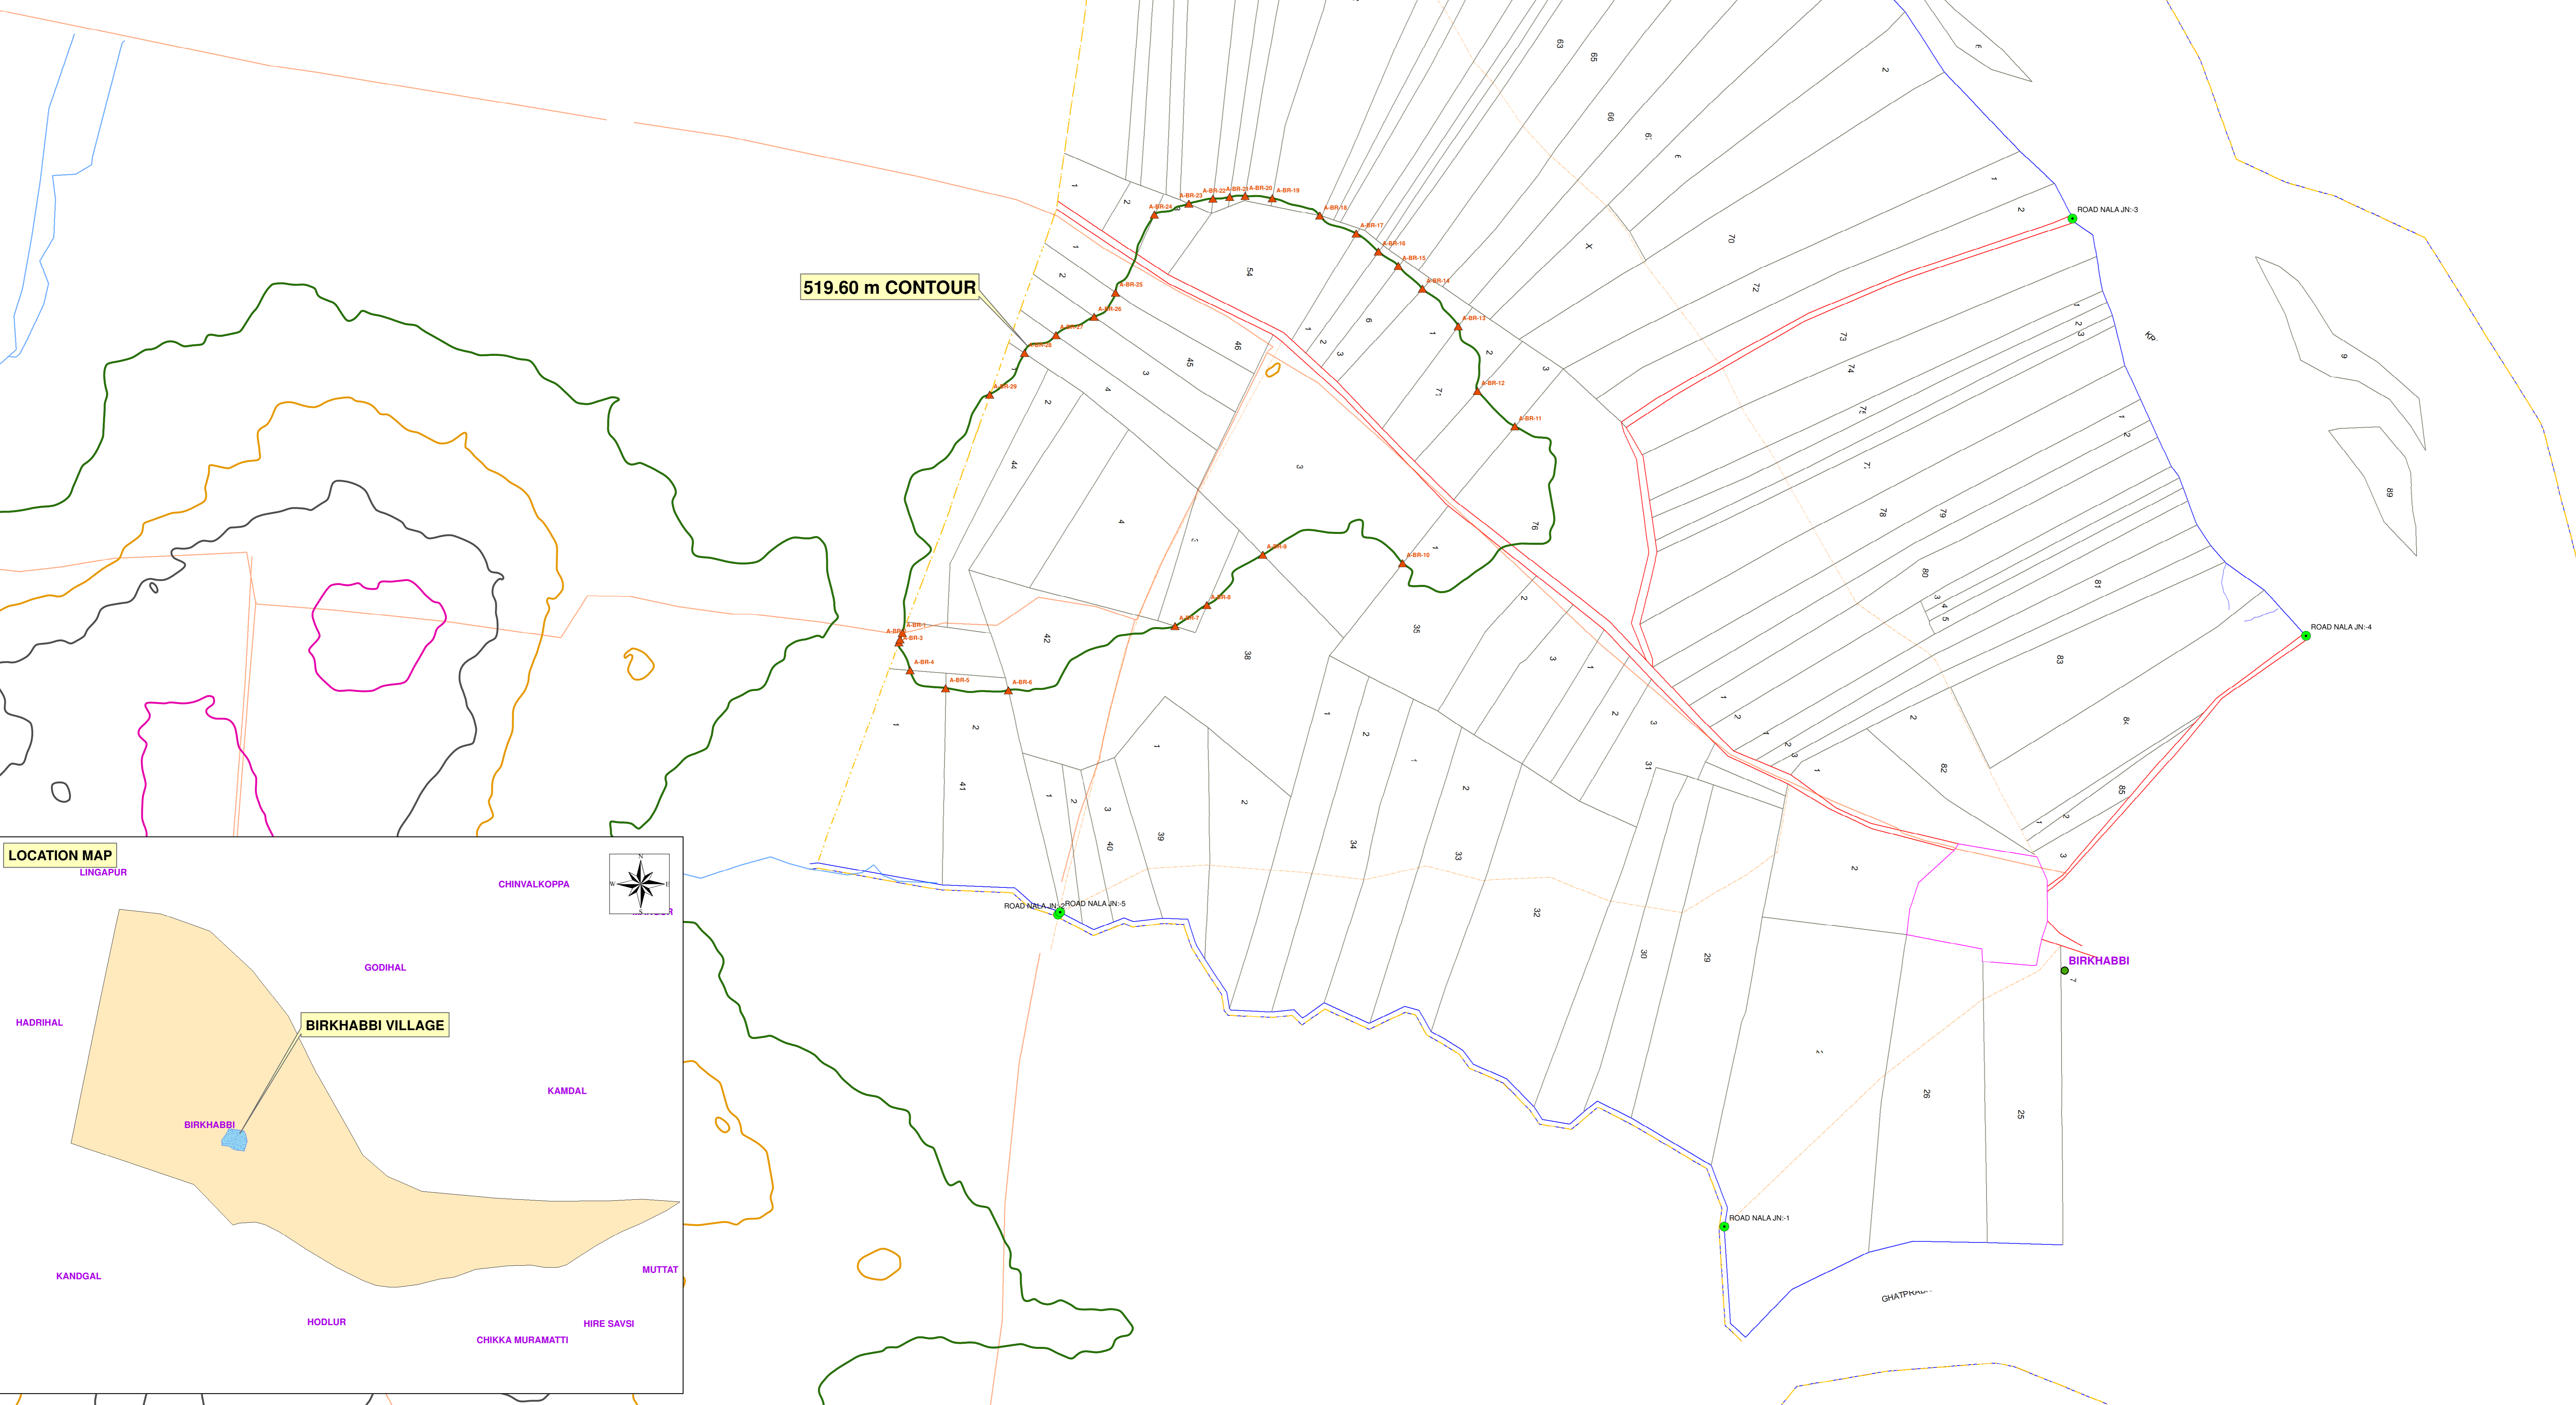

1:3,960

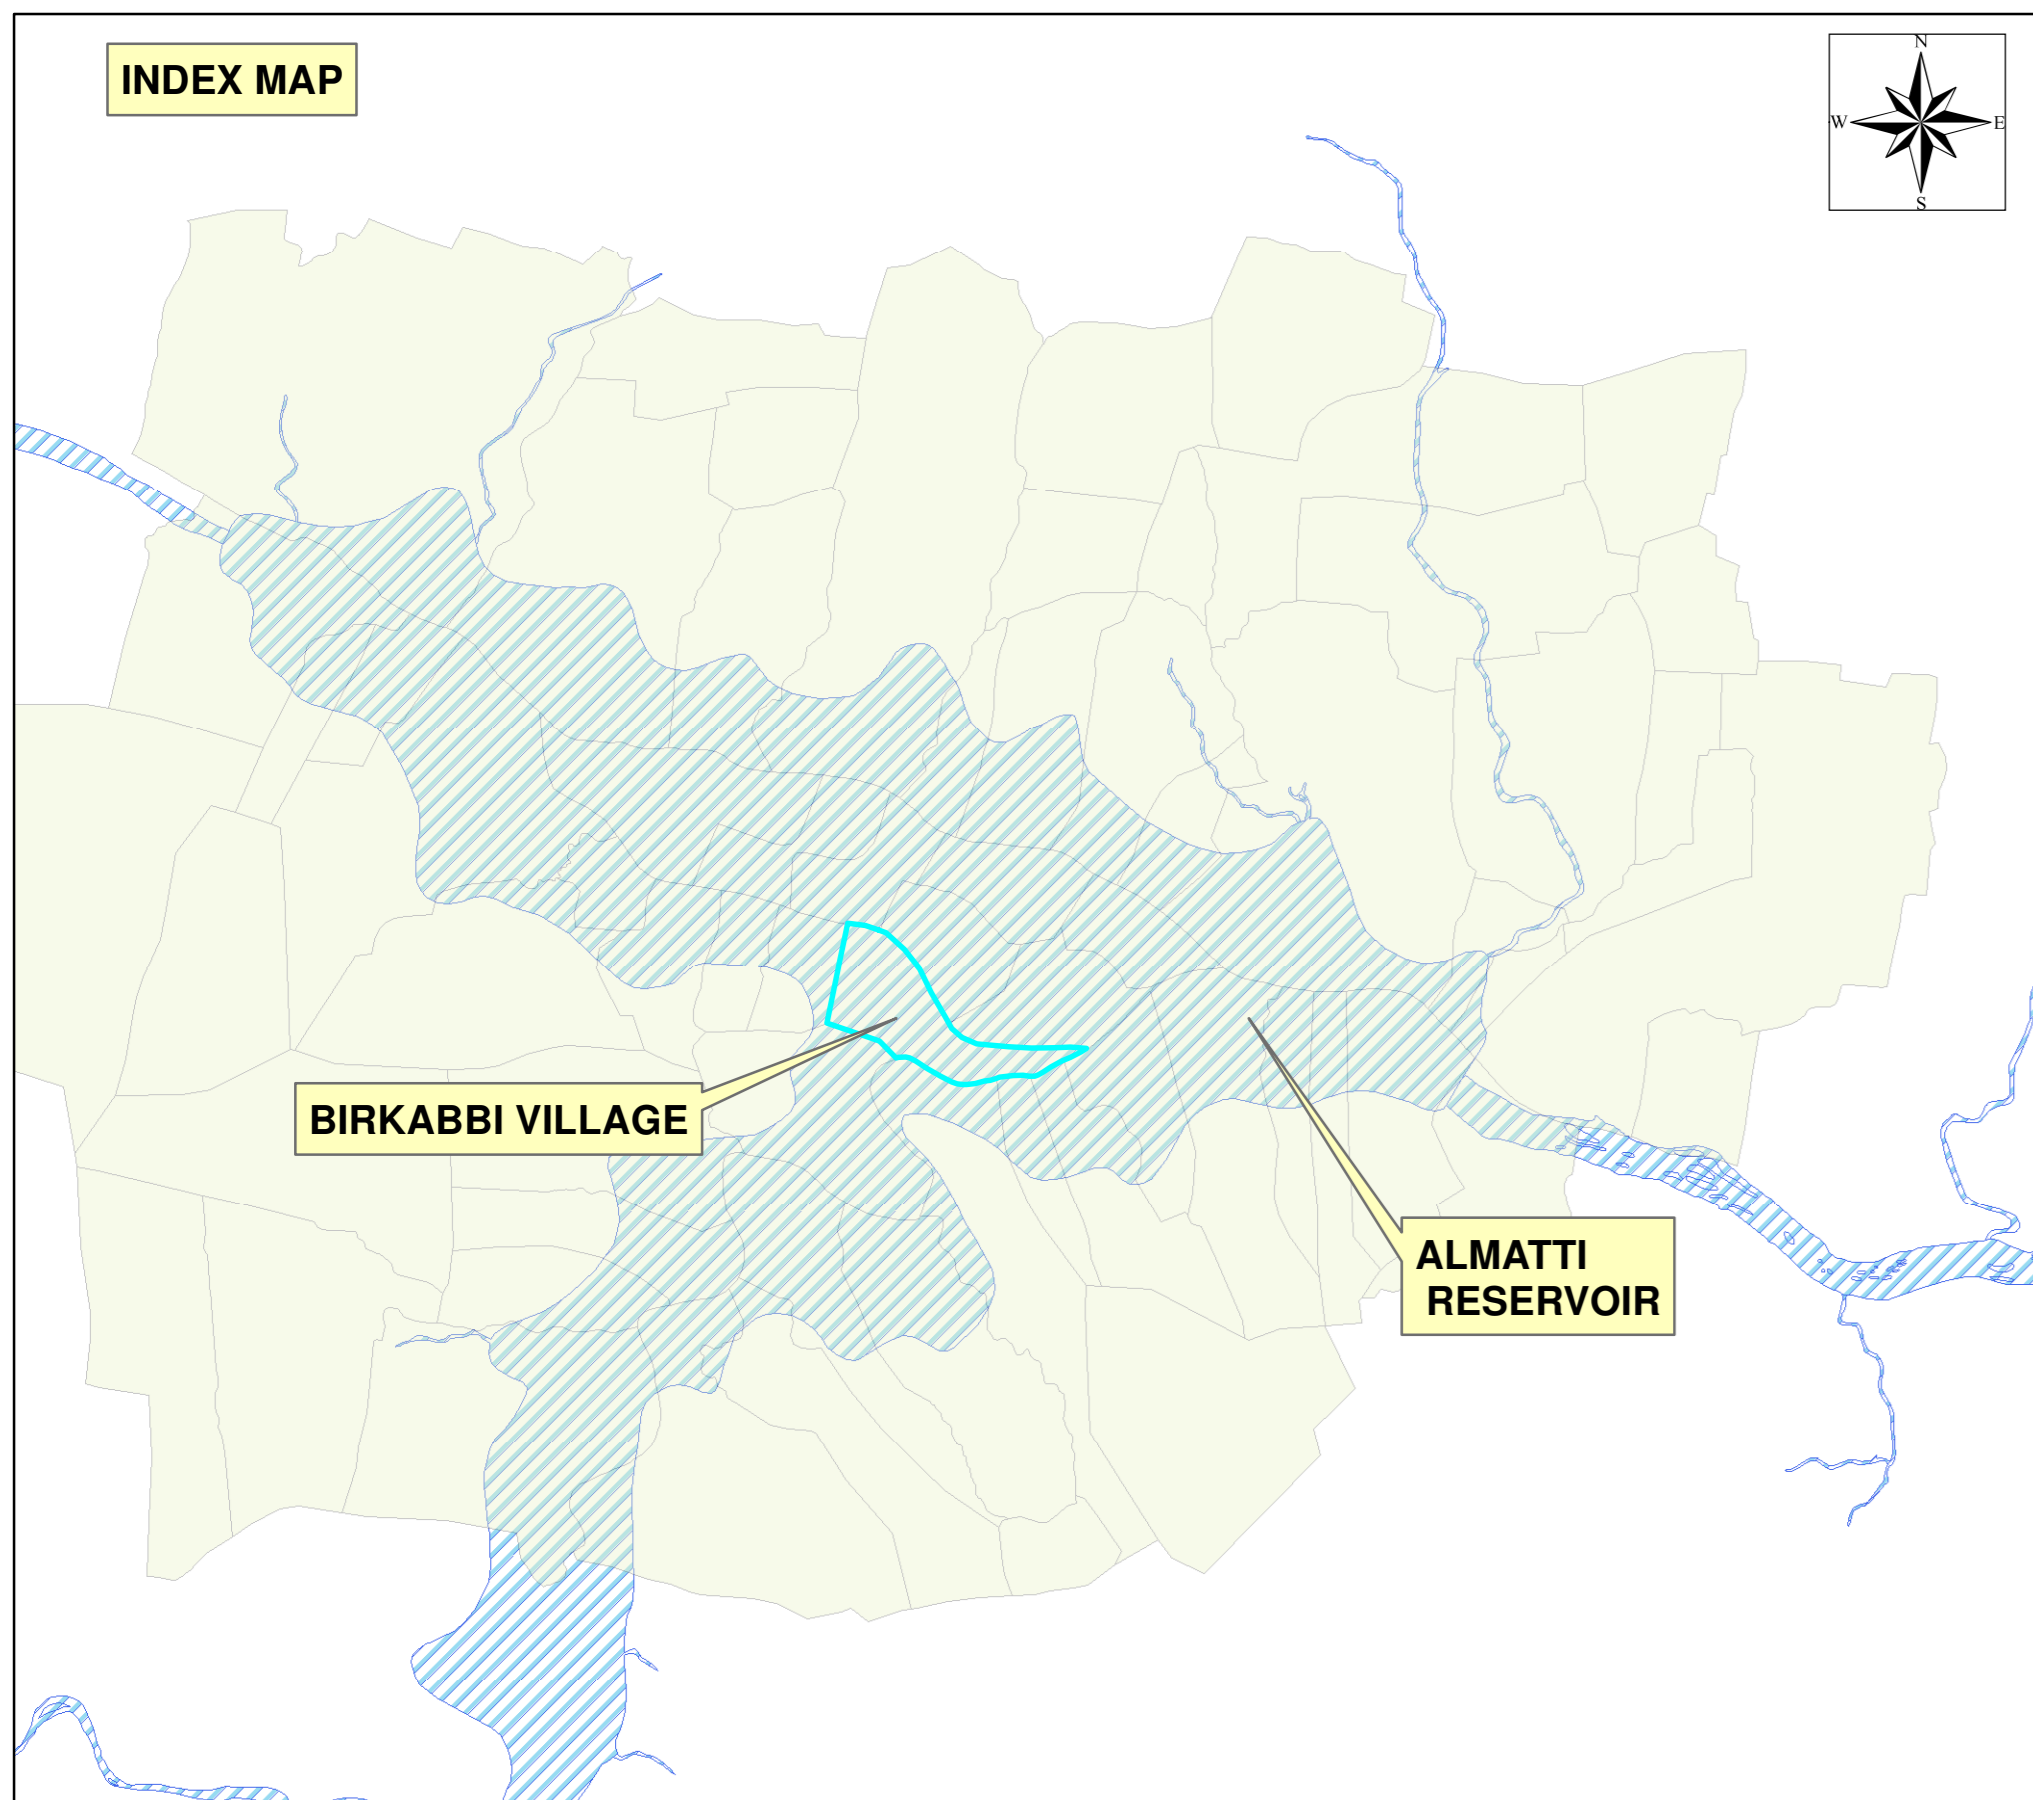

**Legend**

- ALMATTI VILLAGES
- ▲ ROAD NALA JUNCTION
- 519.6 m CONTOUR
- 524.26 m CONTOUR
- 527 m CONTOUR
- 530 m CONTOUR
- ▭ PARCELS
- RIVER
- ROADS
- STREAM
- VILLAGE BOUNDARY

**KRISHNA BHAYGA JALA NIGAM LIMITED**  
(A GOVERNMENT OF KARNATAKA UNDERTAKING)

**FRL SURVEY OF ALMATTI RESERVOIR SUBMERGENCE USING 3D MOBILE LIDAR**

ASSISTANT EXECUTIVE ENGINEER KRISHNA BHAYGA JALA NIGAM LIMITED FRL SUB DIVISION NO:1/2, CAMP ALMATTI	EXECUTIVE ENGINEER KRISHNA BHAYGA JALA NIGAM LIMITED DAM DIVISION, ALMATTI
SUPERINTENDING ENGINEER KRISHNA BHAYGA JALA NIGAM LIMITED DAM CIRCLE, ALMATTI	CHIEF ENGINEER KRISHNA BHAYGA JALA NIGAM LIMITED DAM ZONE, ALMATTI

INFCONS CREATIVE SOFTWARE PVT LTD,  
7/1, FIRST FLOOR, 80 FEET ROAD,  
INDIRANAGAR, BANGALORE 56  
PHONE: 080-25290053, 2527381  
FAX: 91-80-25207502  
WEB: www.infccons.com

SCALE: AS INDICATED    DWG NO:9/2    VILLAGE: BIRKABBI    CODE:BR