
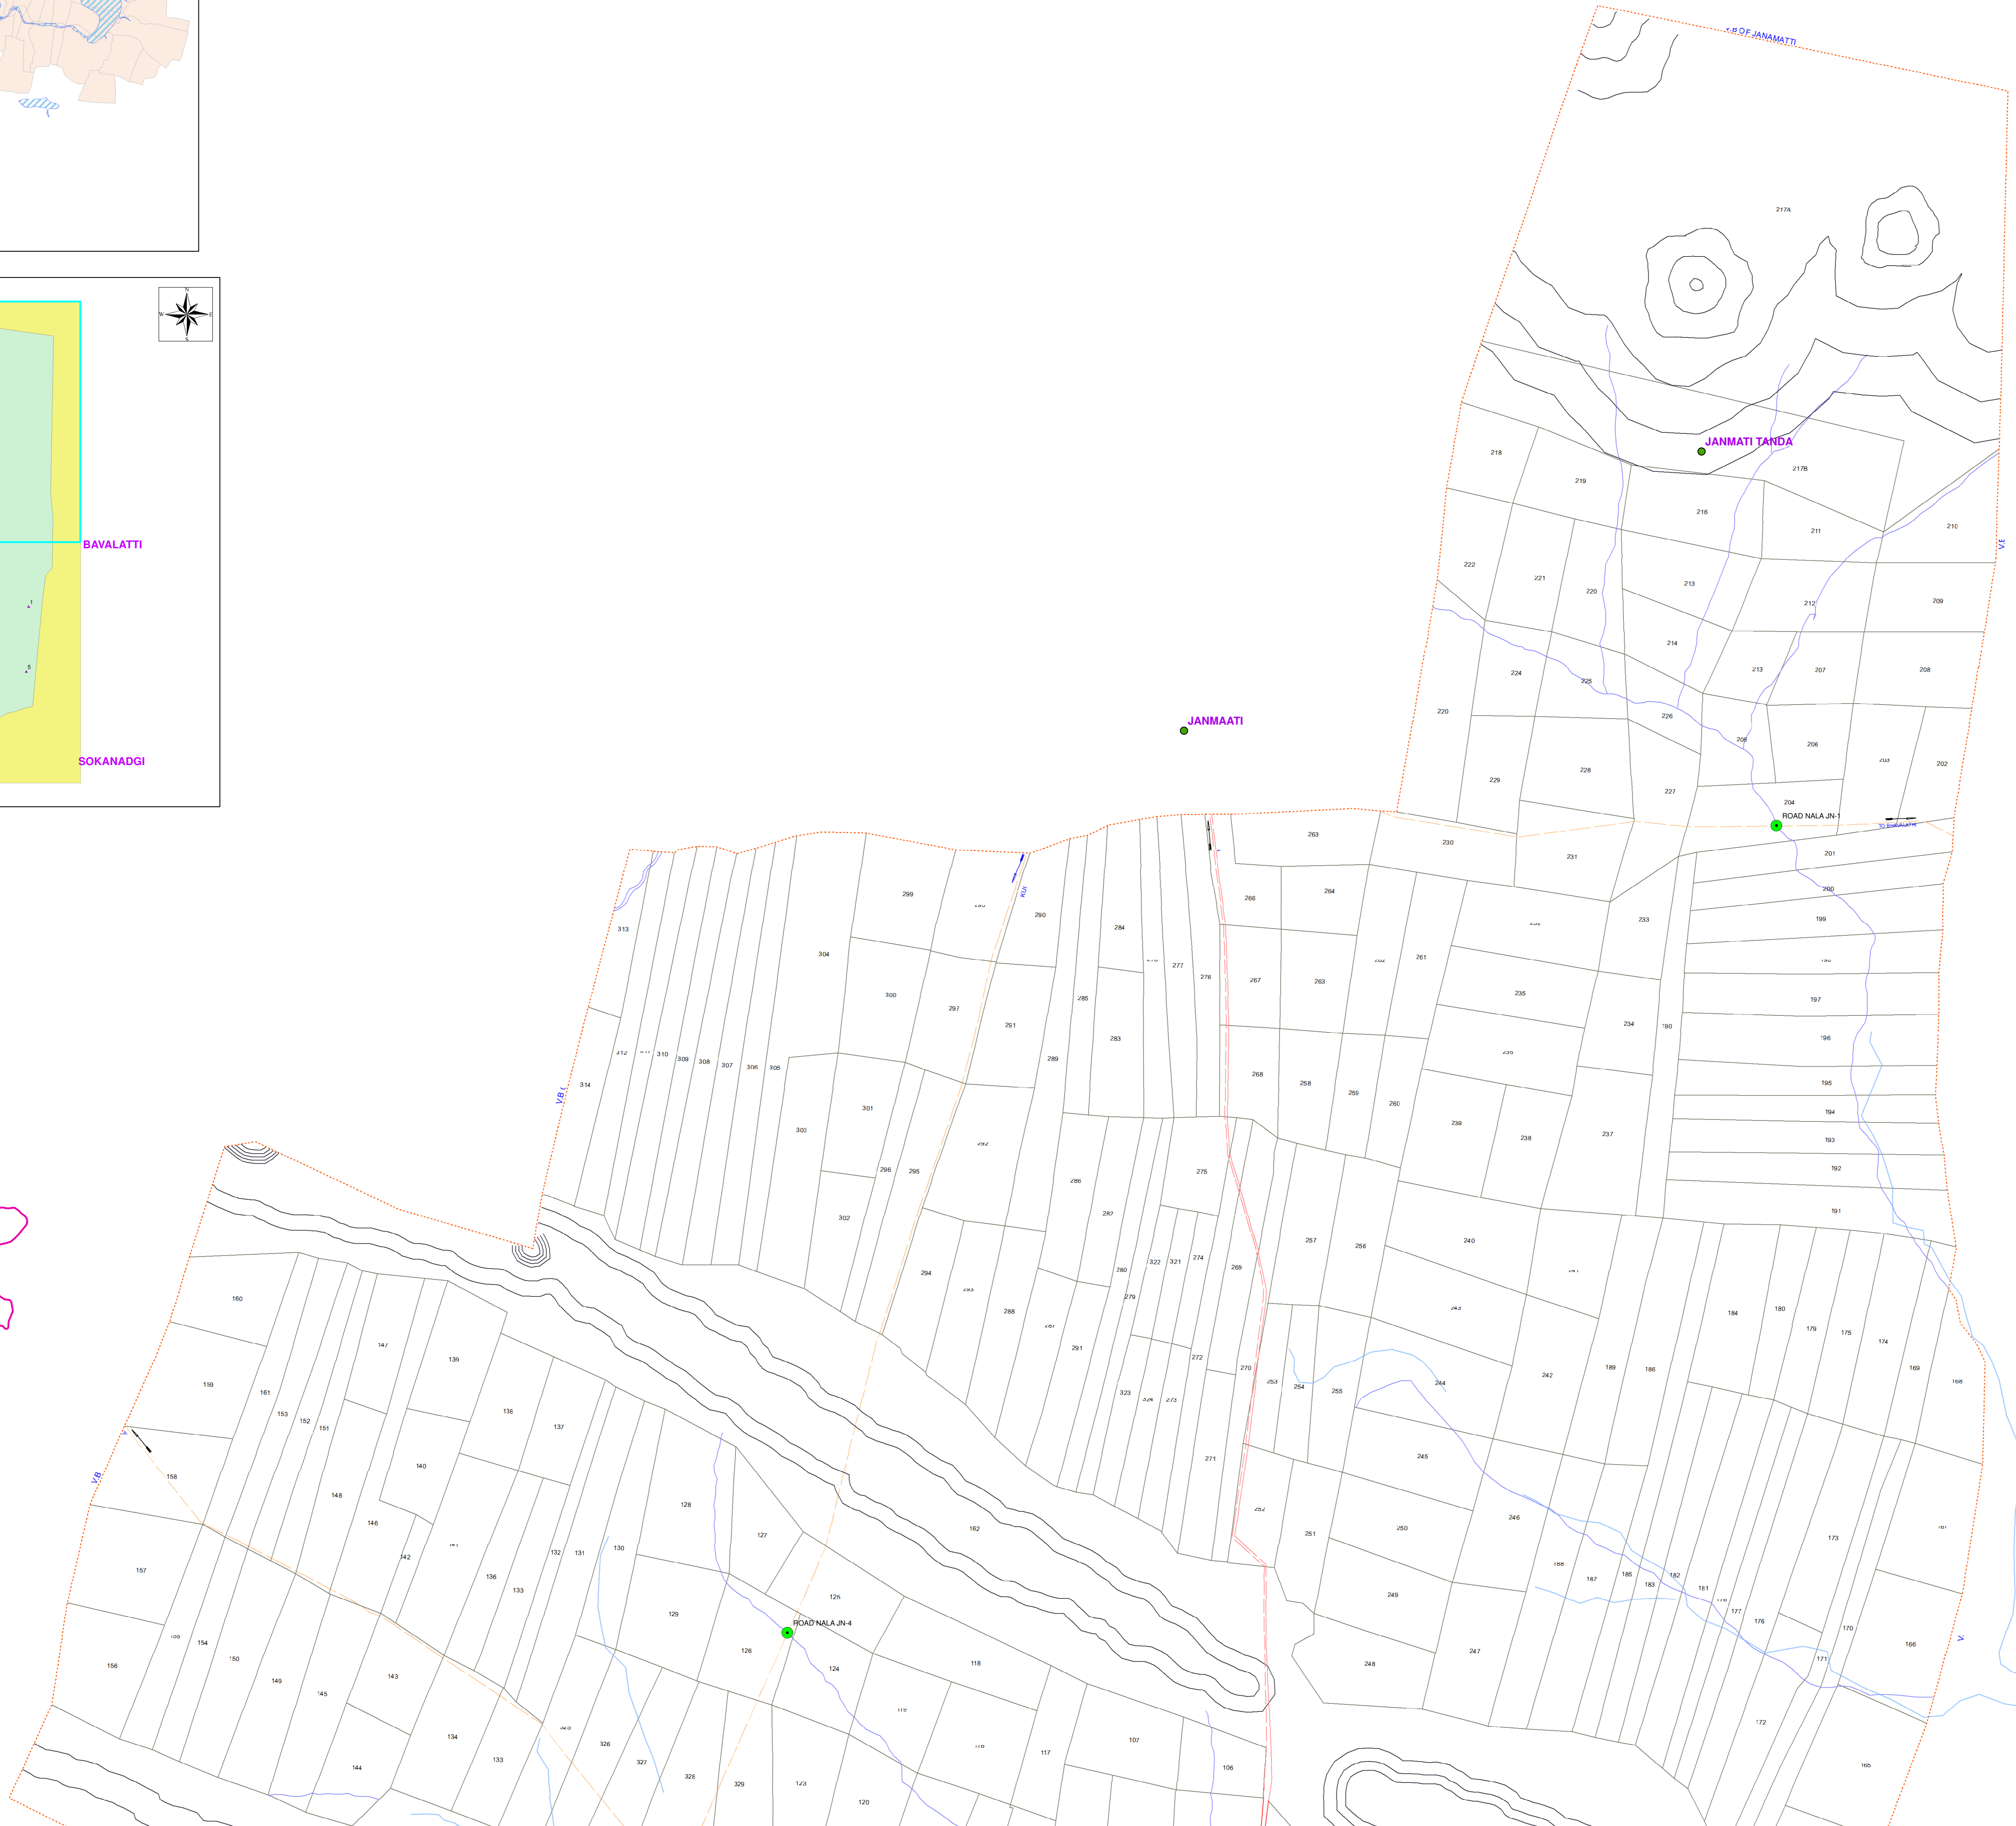
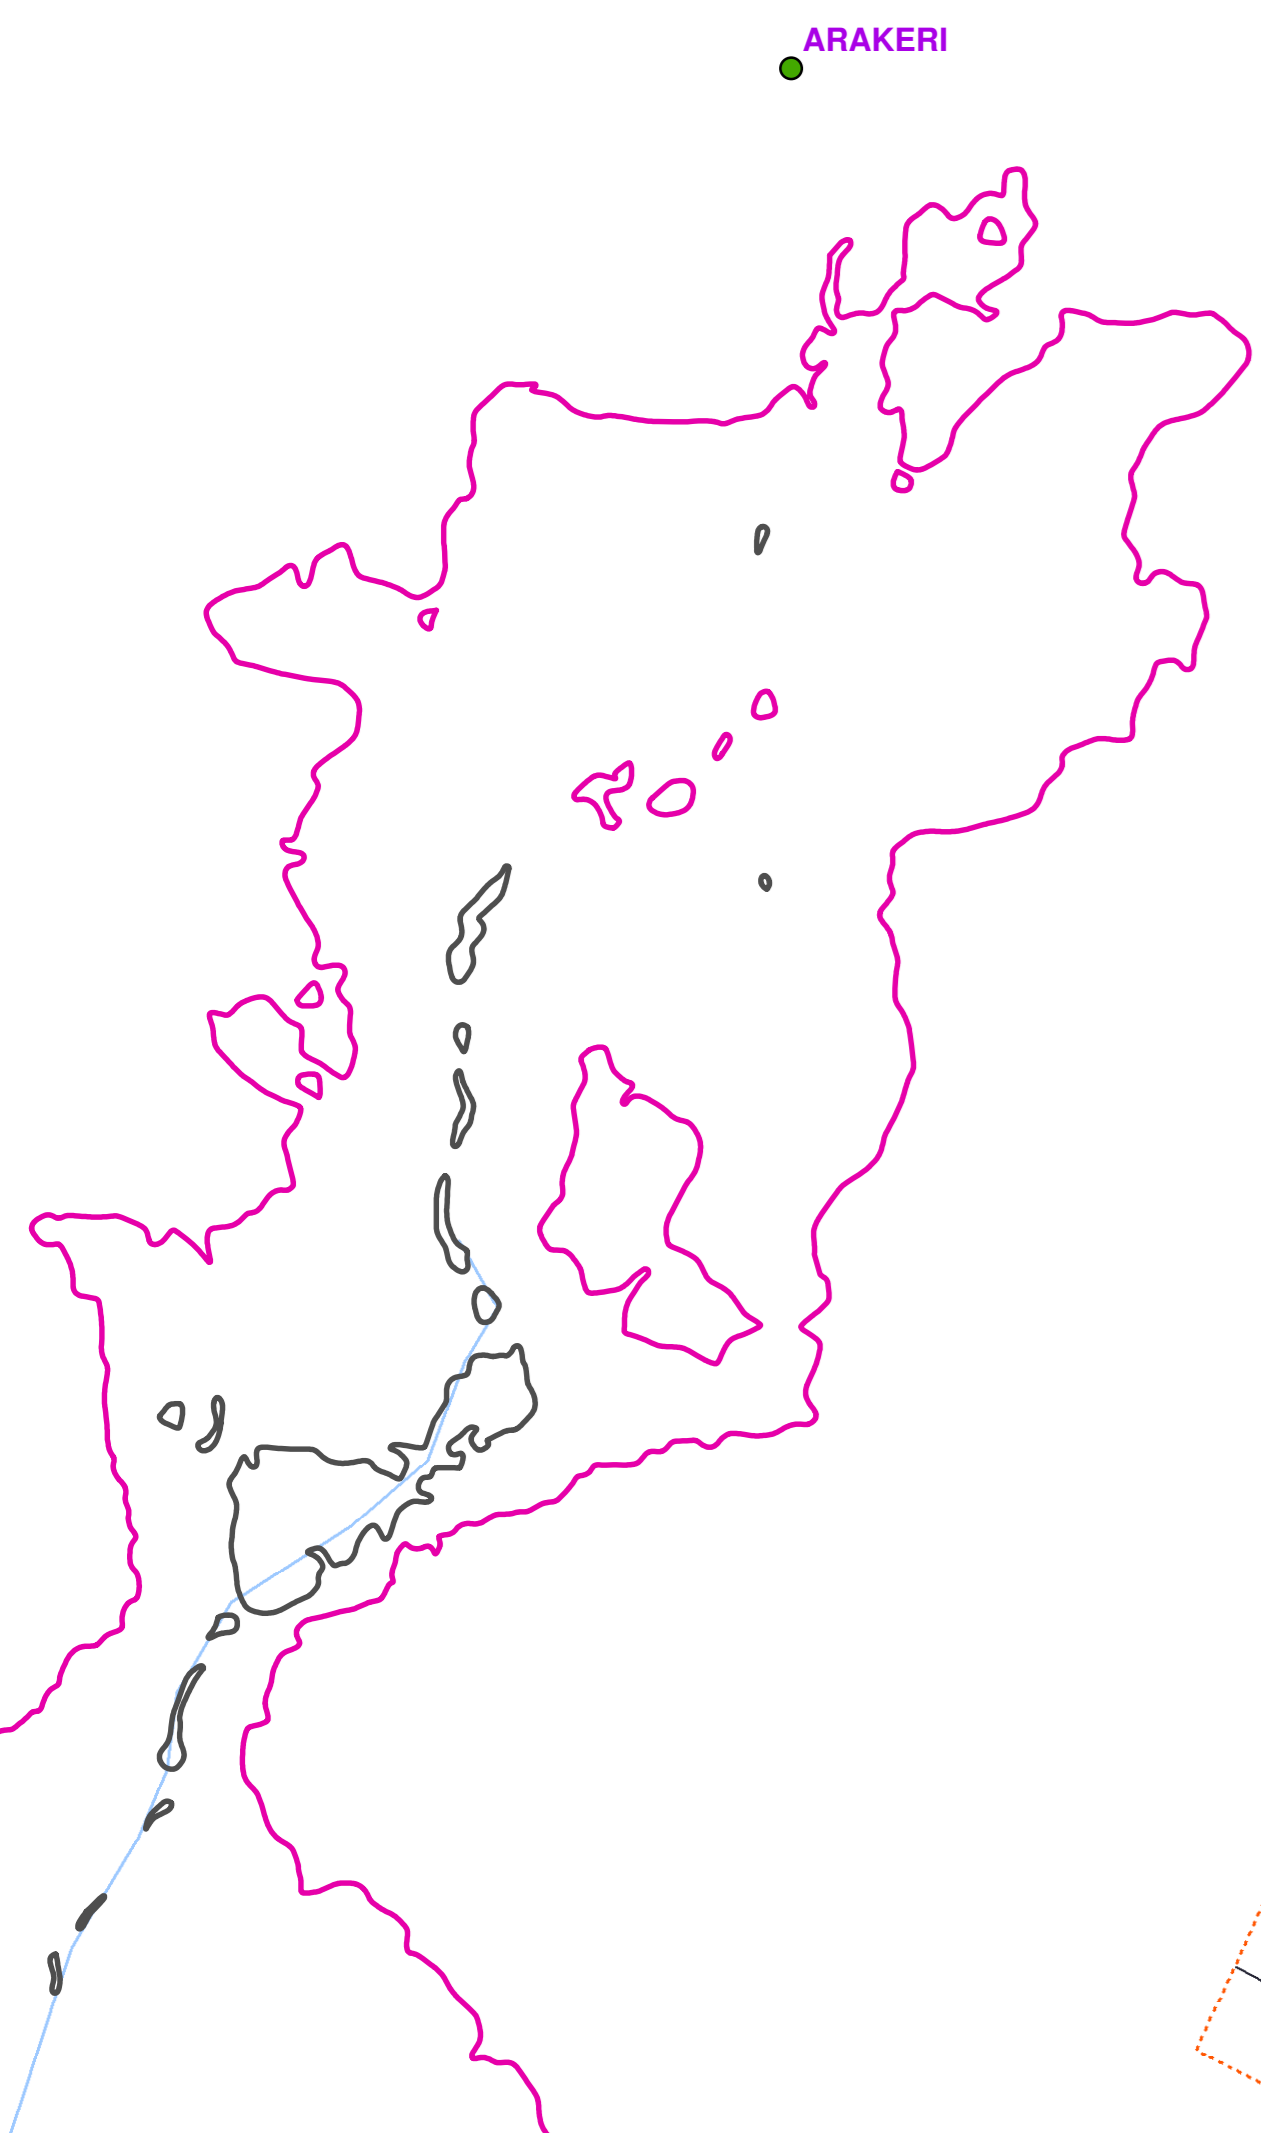
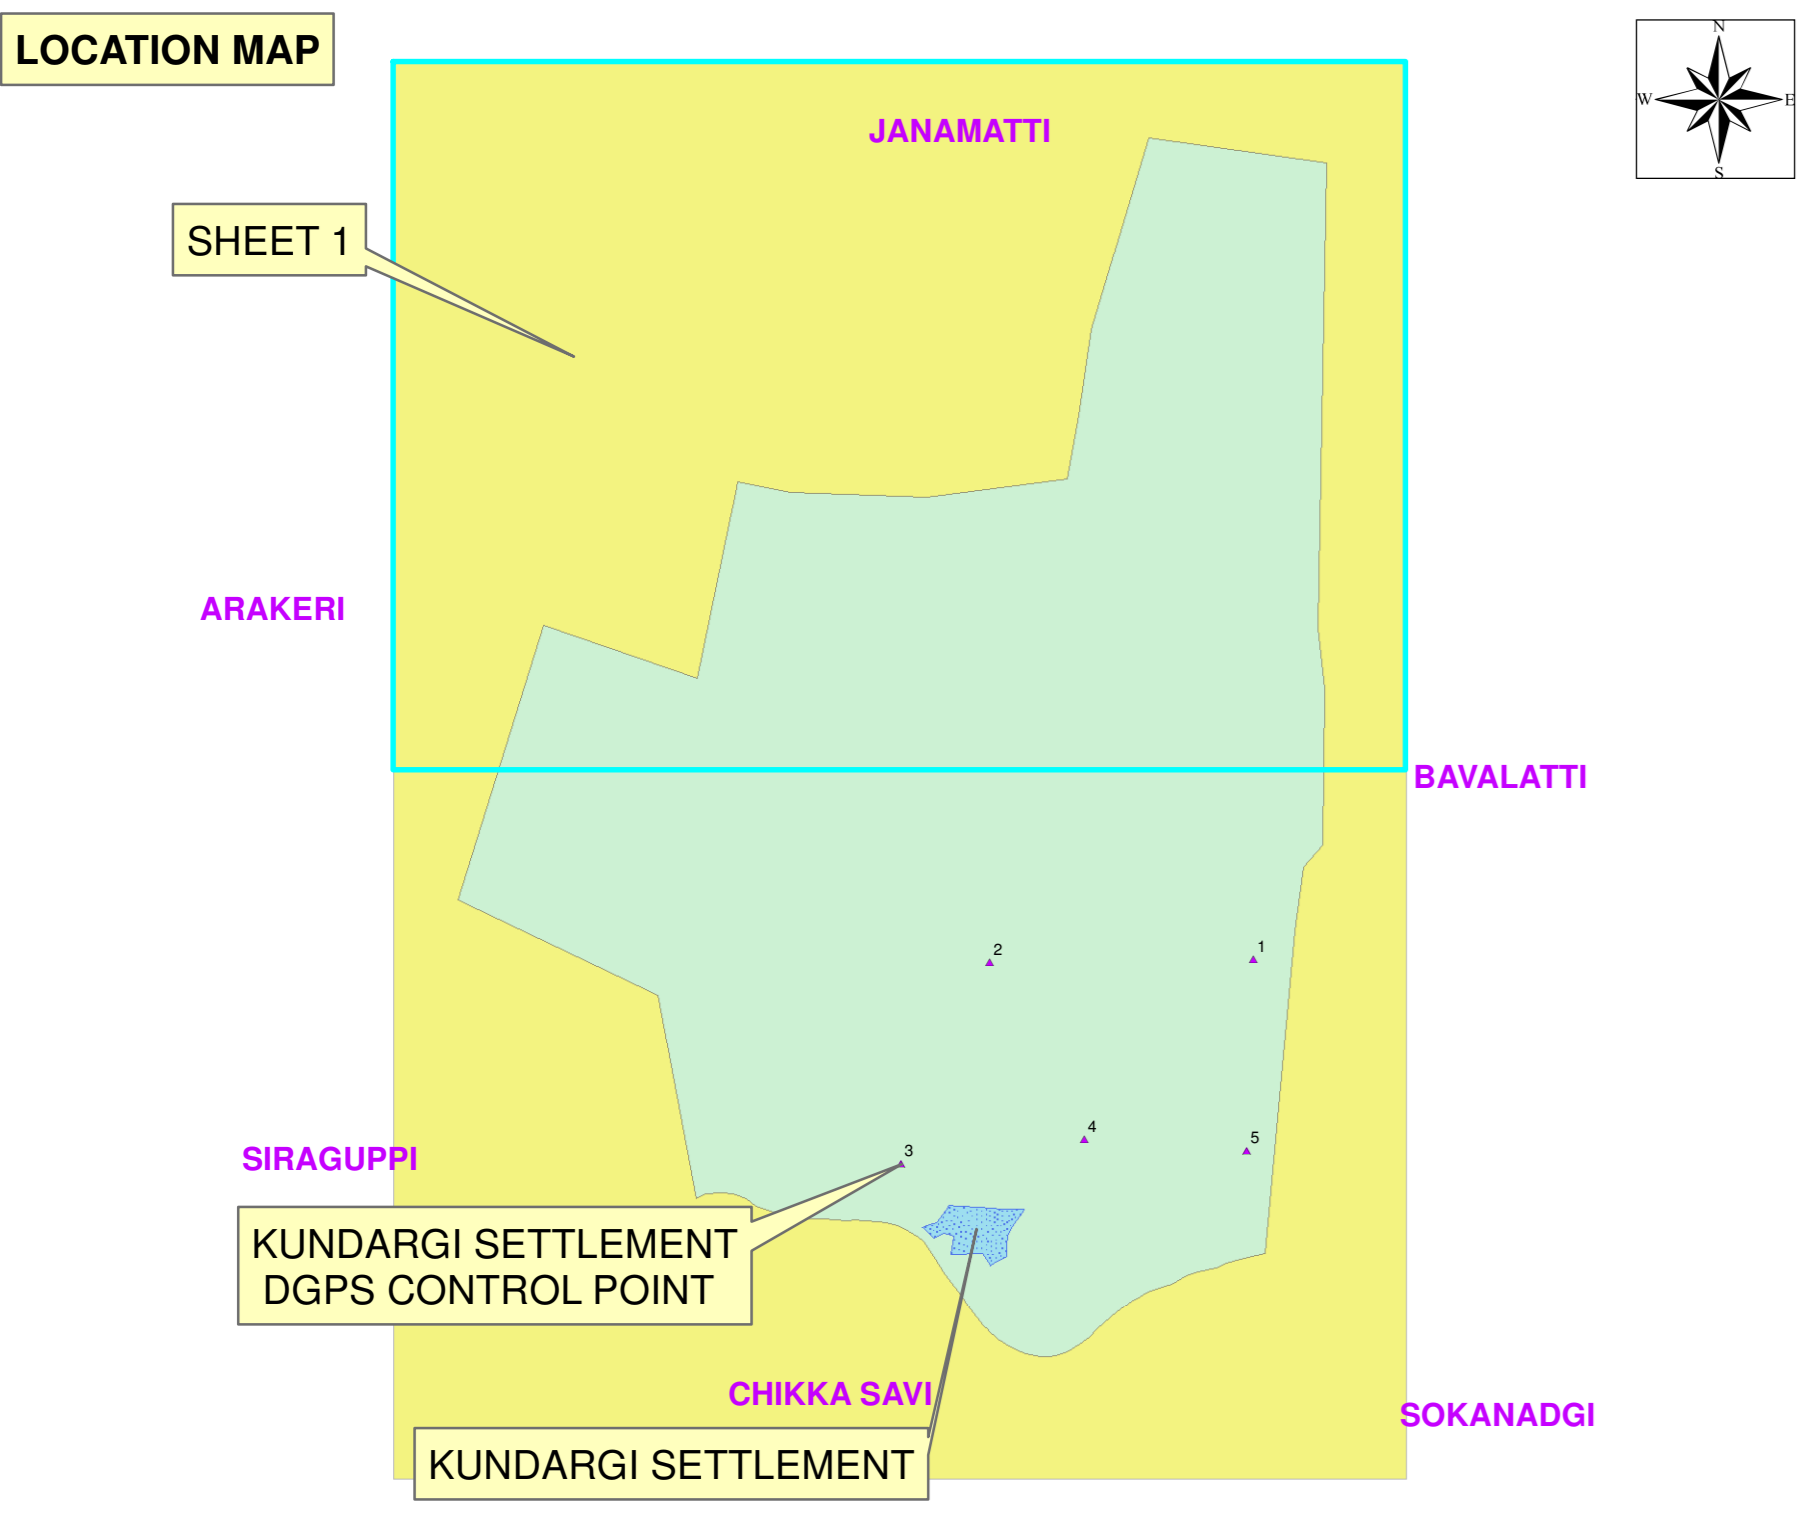



INDICATIVE MAP SHOWING THE ALMATTI SUBMERGENCE KUNDARGI VILLAGE FRL CONTOUR

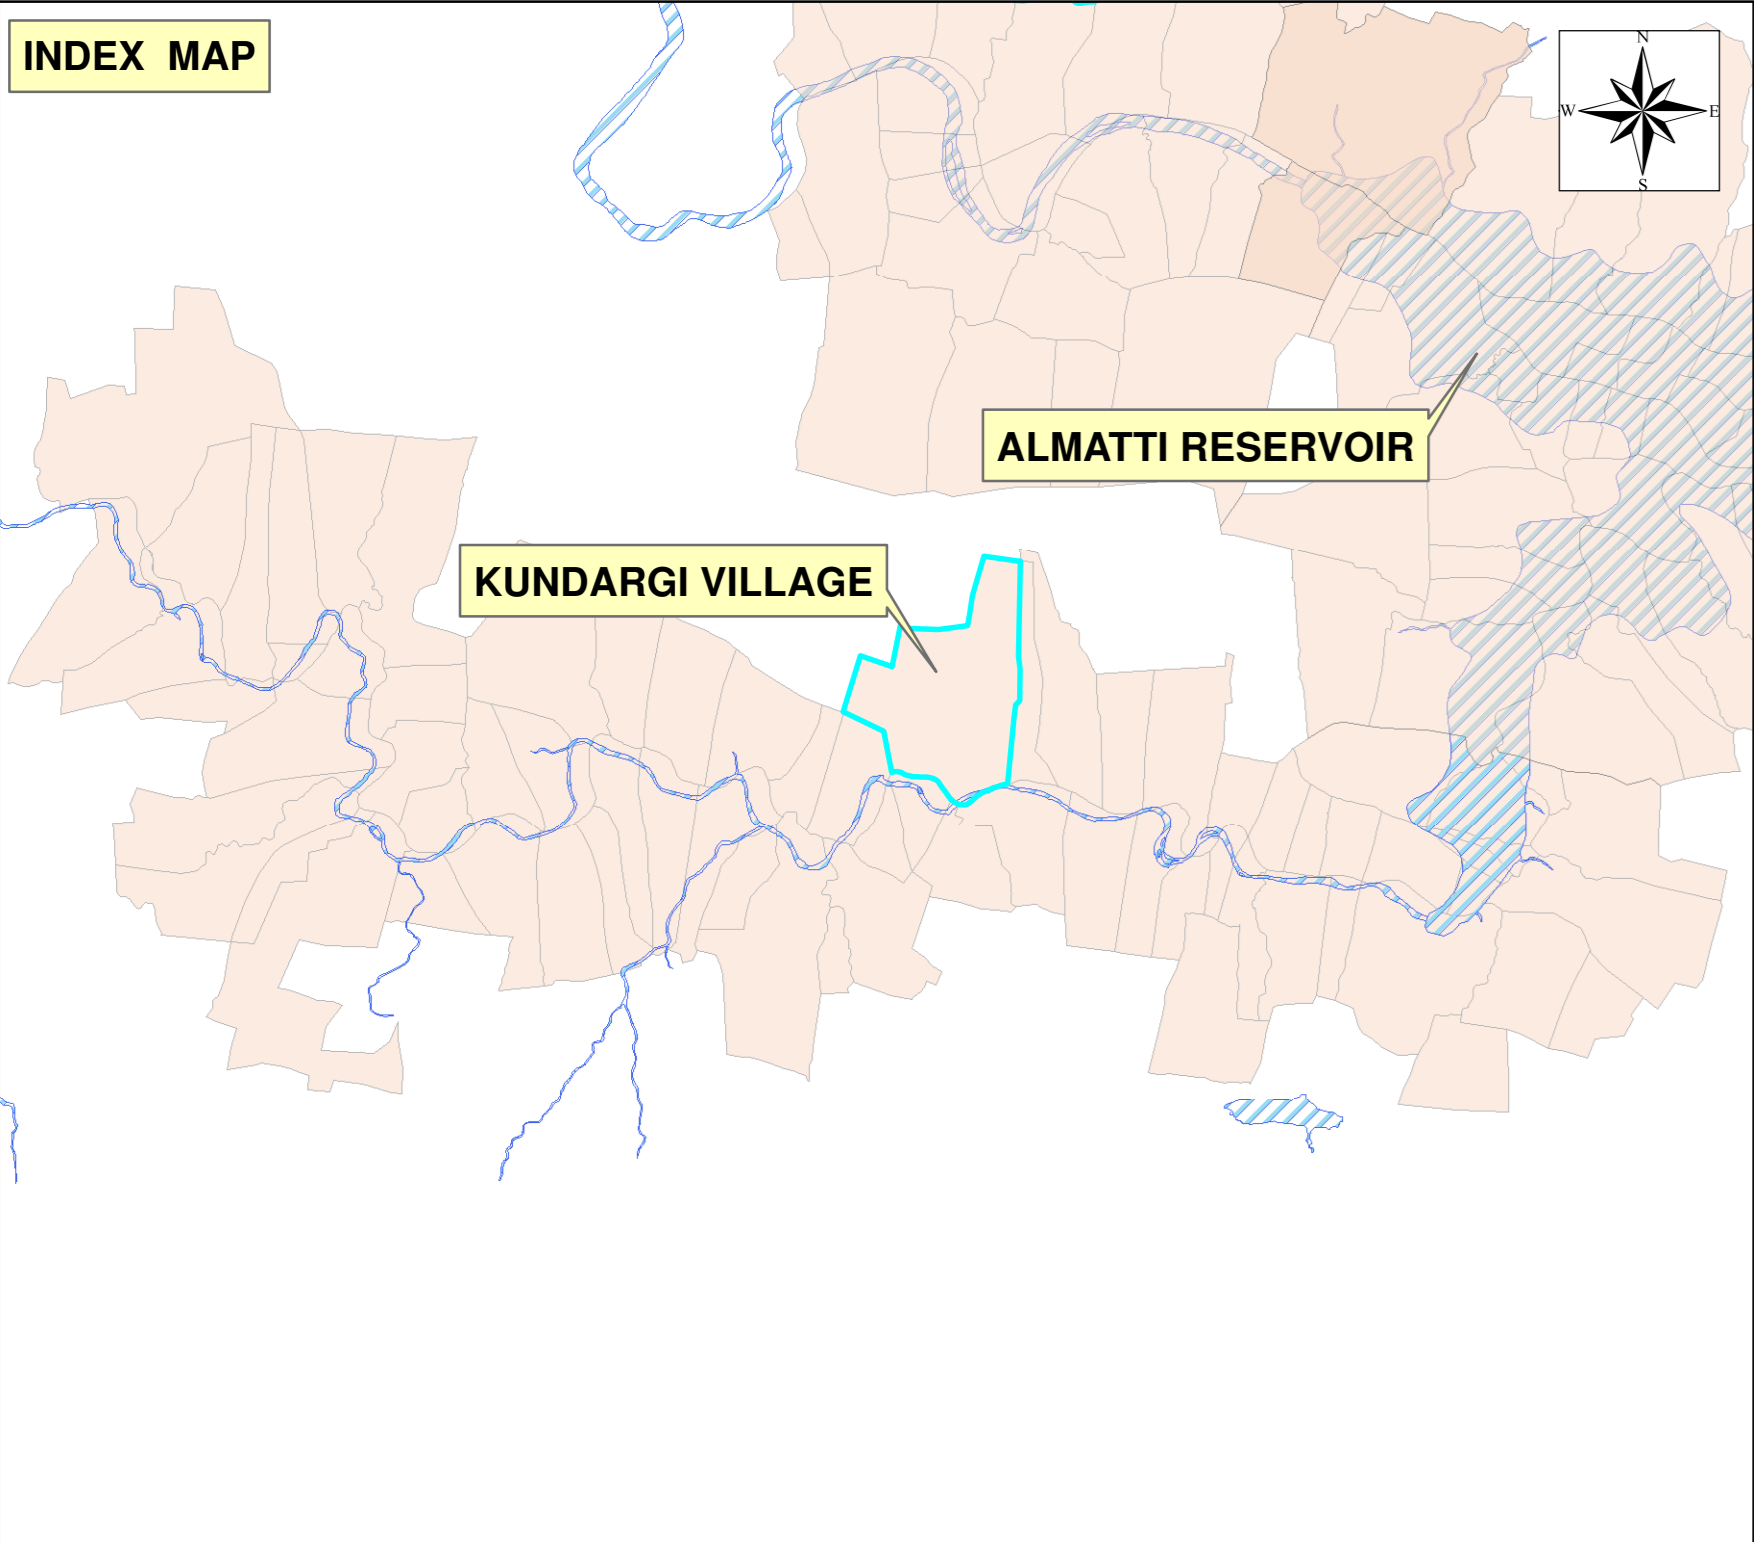

- Legend**
- ALMATTI VILLAGES
 - ROAD NALA JUNCTION
 - 519.6 m CONTOUR
 - 524.26 m CONTOUR
 - 527 m CONTOUR
 - 530 m CONTOUR
 - PARCELS
 - RIVER
 - ROADS
 - STREAM

 KRISHNA BHAGYA JALA NIGAM LIMITED (A GOVERNMENT OF KARNATAKA UNDERTAKING)	
FRL SURVEY OF ALMATTI RESERVOIR SUBMERGENCE USING 3D MOBILE LIDAR	
ASSISTANT EXECUTIVE ENGINEER KRISHNA BHAGYA JALA NIGAM LIMITED FRL SUB DIVISION NO:1/2, CAMP ALMATTI	EXECUTIVE ENGINEER KRISHNA BHAGYA JALA NIGAM LIMITED DAM DIVISION, ALMATTI
SUPERINTENDING ENGINEER KRISHNA BHAGYA JALA NIGAM LIMITED DAM CIRCLE, ALMATTI	CHIEF ENGINEER KRISHNA BHAGYA JALA NIGAM LIMITED DAM ZONE, ALMATTI
INFYCONS CREATIVE SOFTWARE PVT LTD, 7/1, FIRST FLOOR, 80 FEET ROAD, INDIRANAGAR, BANGALORE-38 PHONE: 080-2529005, 3, 25, 27, 38, 81 FAX: 91-80-25207502 WEB: www.infycos.com	
SCALE: AS INDICATED DWG NO:46/3 VILLAGE:KUNDARGI CODE:KUN SHEET NO:1	