


**SALEM LOCAL PLANNING AREA**  
**SURAMANGALAM**  
**DETAILED DEVELOPMENT PLAN NO.2**  
**SALEM CORPORATION**

**MAP NO 3**

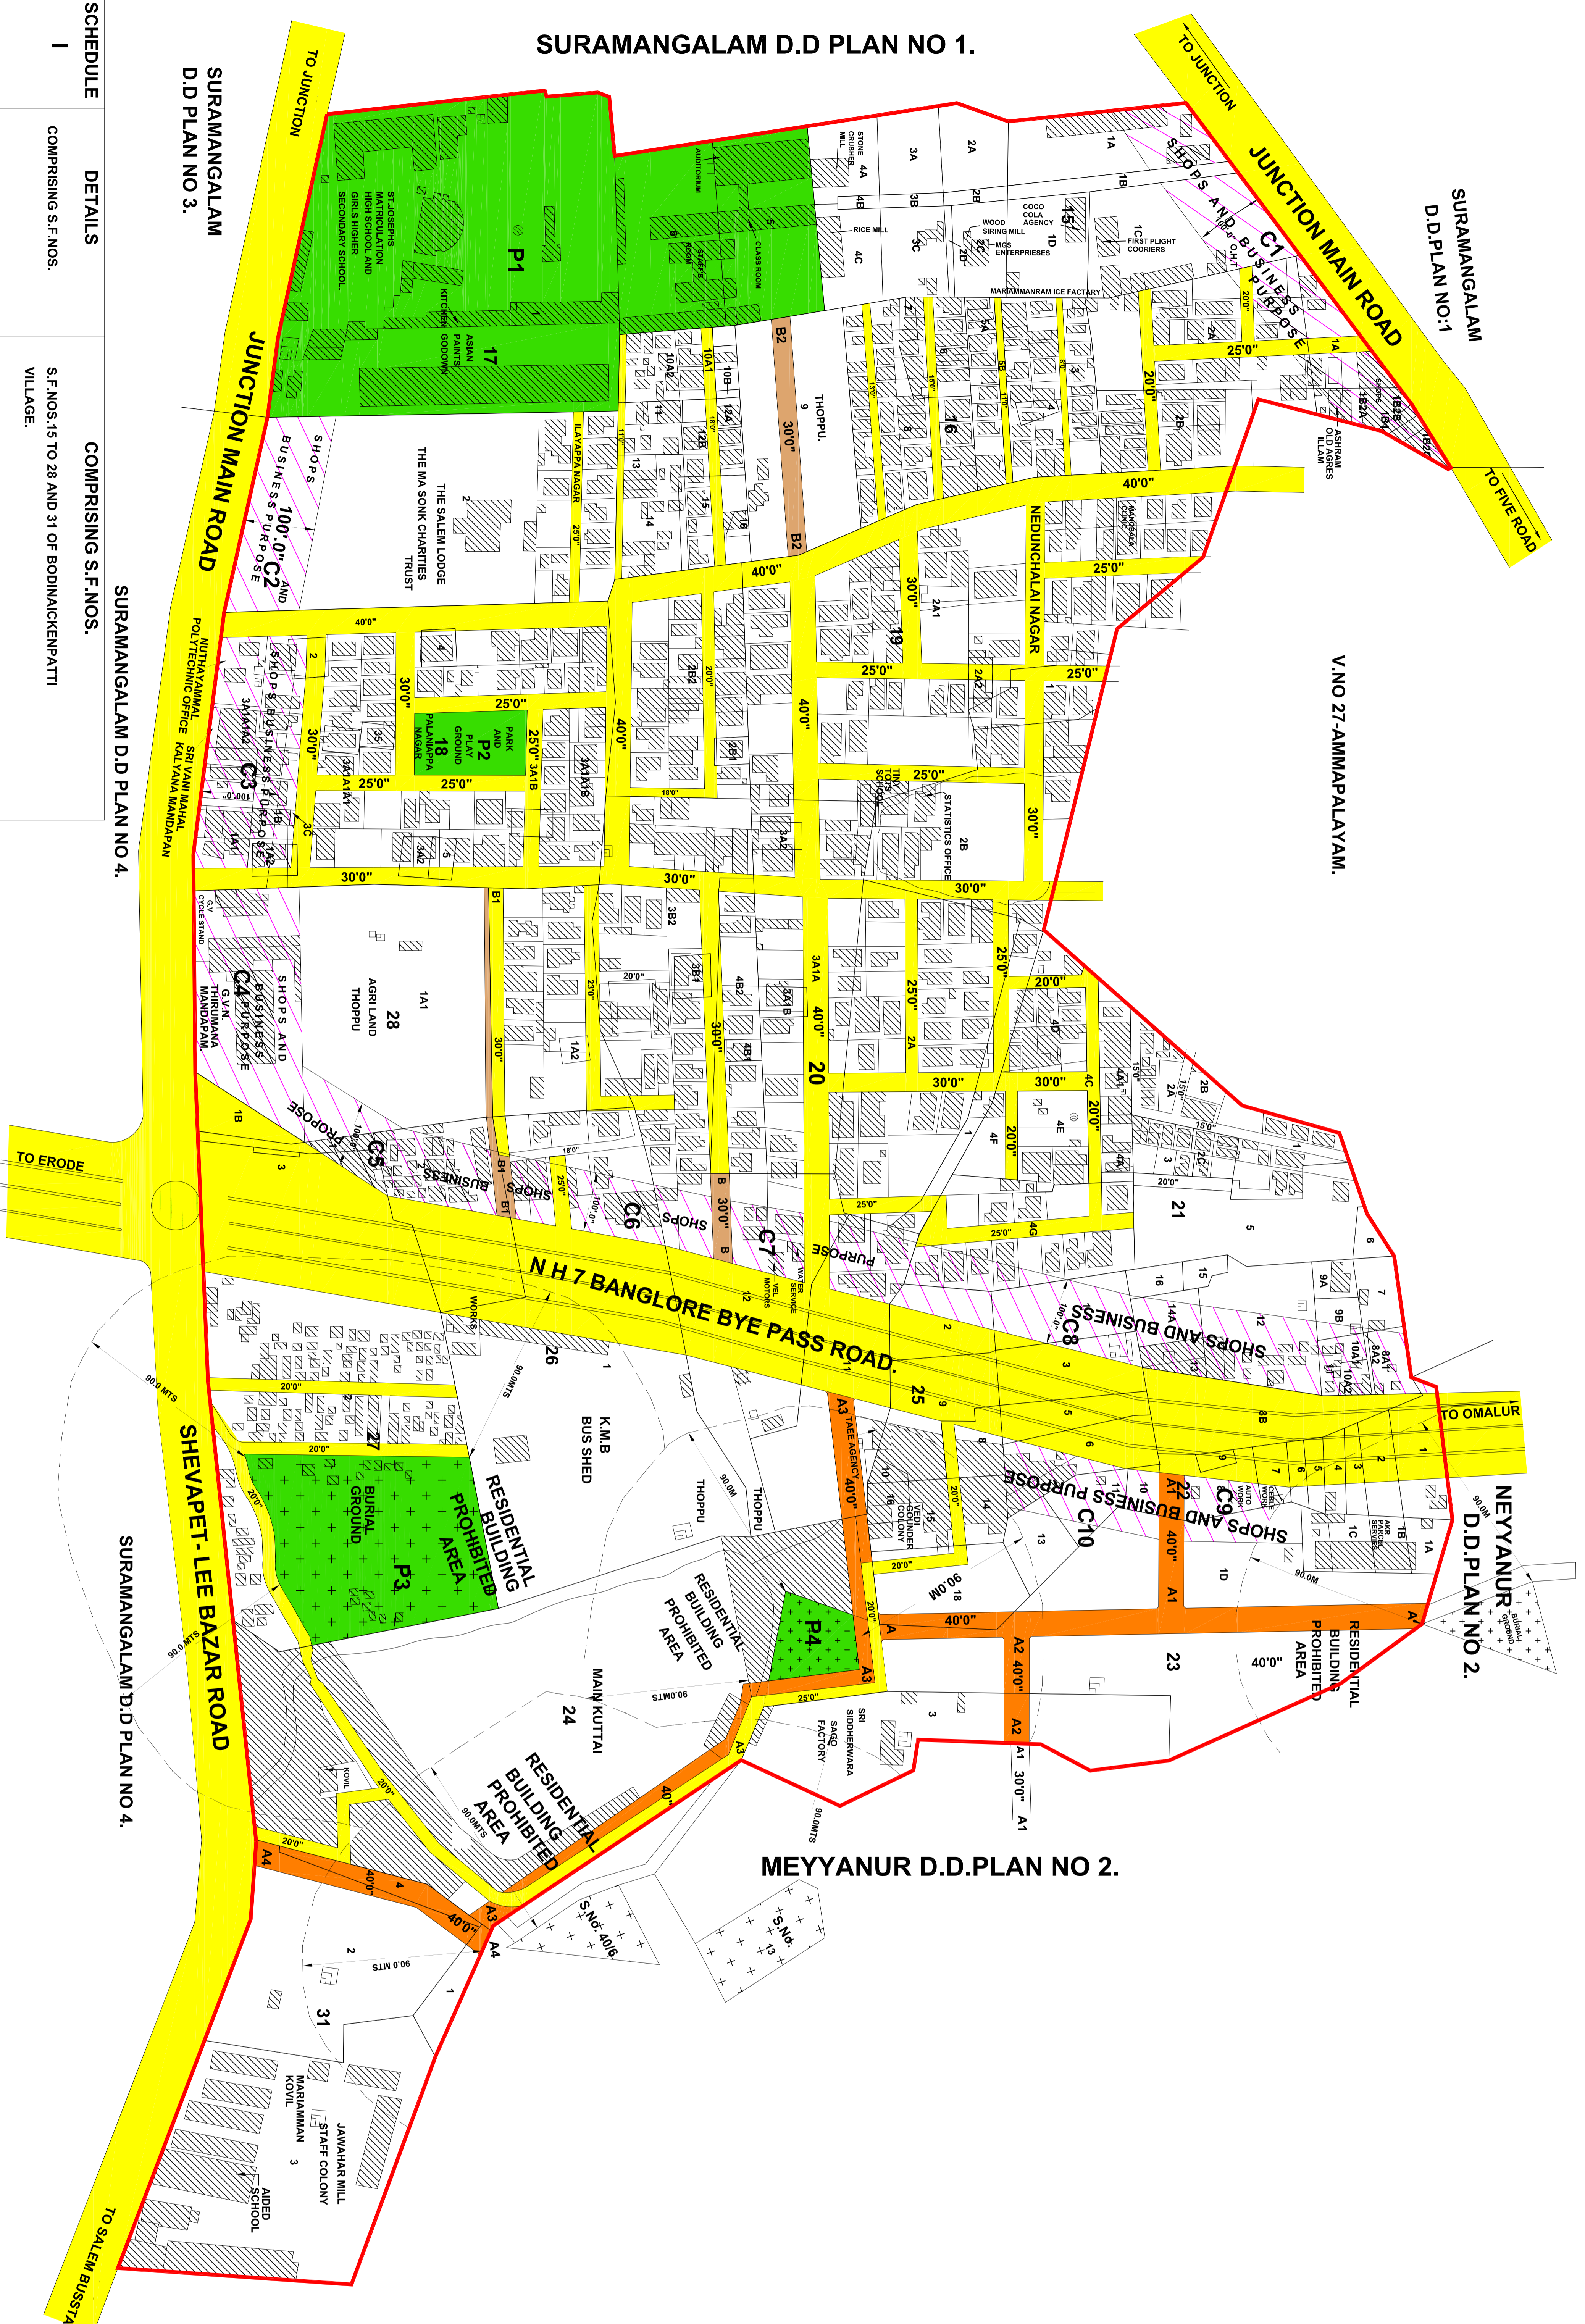

- LEGEND.**
- DETAILED DEVELOPMENT PLAN BOUNDARY
  - EXISTING ROADS, STREETS AND LANES
  - PROPOSED ROADS AND STREETS TO BE FORMED BY THE LOCAL BODY
  - PROPOSED ROADS AND STREETS TO BE FORMED BY THE OWNERS
  - PROPOSED WIDENING OF EXISTING ROADS, STREETS AND LANES
  - TO BE FORMED BY THE LOCAL BODY
  - PROPOSED WIDENING OF EXISTING ROADS, STREETS AND LANES
  - TO BE FORMED BY THE OWNERS
  - RESERVED FOR PUBLIC PURPOSES
  - TO BE FORMED BY THE OWNERS
  - RESERVED FOR COMMERCIAL PURPOSE
  - RESERVED FOR INDUSTRIAL PURPOSE
  - SURVEY FIELD BOUNDARY

**BUILDING LINE:**

- BELOW 30'-0" (9.14) WIDE ROADS
- 30'-0" (9.14M) ROADS AND BELOW 50'-0" (15.24M) WIDE ROADS
- 50'-0" (15.24M) ROADS AND BELOW 80'-0" (24.40M) WIDE ROADS
- 80'-0" (24.40M) ROADS AND ABOVE
- FOR NATIONAL HIGHWAYS AND STATE HIGHWAYS

Consented U/s 25 of the T&CP Act 1971 and Numbered as Map No.3 DPP (SR)/DTPC No. 8/2006 vide Proc. in Rec. No. 9808/04 DP1 Dated: 31.03.06

TOTAL EXTENT	44.69 HECTARES 110.38 ACRES	SCALE = 1 : 1600
--------------	--------------------------------	------------------

REGIONAL DEPUTY DIRECTOR OF TOWN AND COUNTRY PLANNING  
 SALEM REGION  
 SALEM

MEMBER SECRETARY (I/C) JOINT DIRECTOR  
 SALEM LOCAL PLANNING AUTHORITY (I/C)  
 SALEM.

ASSISTANT DIRECTOR D.D. PLAN DIVISION CHENNAI.	DEPUTY DIRECTOR OF TOWN AND COUNTRY PLANNING D.D. PLAN DIVISION CHENNAI.
--	--

SCHEDULE	DETAILS	COMPRISING S.F. NOS.
I	COMPRISING S.F. NOS. VILLAGE.	S.F. NOS. 15 TO 28 AND 31 OF BODINACKENPATTI VILLAGE.
III -PART - I.	ROADS TO BE FORMED BY THE LOCAL BODY	A.A. ROAD S.F. NOS. 22/18 PT. 23/10 PT. A1/A1. ROAD S.F. NOS. 22/18 PT. 23/10 PT. A1/A1. ROAD S.F. NOS. 23/11 PT. 23/22 PT. & 24 PT. A4/A4 ROAD S.F. NOS. 31/1 PT. 31/2 PT. & 31/4.
III -PART - II.	ROADS TO BE FORMED BY THE OWNERS	B.B.1. ROADS S.F. NO. 25/12 PART. B.B.1. ROADS S.F. NO. 26/1 PART. 28/2 PART. & S.F. NO. 28/1 A/PART. B.B.2. ROAD S.F. NO. 16/9 PART.
IV	RESERVATION	SCHOOL. S.F. NO. 15/5, 6 AND 17/1. PARK. S.F. NO. 18/3 A1/A1 A1. PART. BURIAL GROUND S.F. NO. 27/2 PART. & 23/2 PART.
VII	POOR CLASS AREA	- NIL -
IX	INDUSTRIAL PURPOSE	- NIL -
X	MULTISTORIED BUILDING	- NIL -

DIRECTOR OF TOWN AND COUNTRY PLANNING  
 CHENNAI.